

PLANNING APPLICATION FORM

Section 57 & 58

OFFICE USE
ONLY

Application Number PA2026220
Assess No: A13627
PID No: 9172692

Applicant Name:	BVZ Designs				
Postal Address:					
Contact Phone:	Home		Work		Mobile
Email Address:					

Planning Application Lodgement Checklist

The following documents have been submitted to support the consideration of this application:

1. A current copy of the property title text, folio plan and schedule of easements ☐
2. A completed application form including a detailed description of the proposal ☐
3. A complete plan set: ☐
 - a) Floor plans ☐
 - b) Elevations (from all orientations/sides and showing natural ground level and finished surface level) ☐
 - c) Site Plan showing: ☐
 - Orientation
 - All title boundaries
 - Location of buildings and structure (both existing and proposed)
 - Setbacks from all boundaries
 - Native vegetation to be removed
 - Onsite services, connections and drainage details (including sewer, water and stormwater)
 - Cut and/or Fill
 - Car parking and access details (including construction material of all trafficable areas)
 - Fence details
 - Contours
4. Other:

*If submitting plans in over the counter please ensure they are A3.
All plans must be to scale.*

WEST TAMAR COUNCIL



Application Number: «Application Number»

APPLICANT DETAILS

Applicant Name: Bradley van Zetten

Note: Full name(s) of person(s) or company making the application and postal address for correspondence.

LAND DETAILS

Owner/Authority Name:
(as per certificate of title)

VOS CONSTRUCTION & JOINERY PTY LTD

Location / Address:

Title Reference:

300 676/

Zone(s):

GEN RES

Existing Development/Use:

VACANT LAND

Existing Developed Area:

Area ML

DEVELOPMENT APPLICATION DETAILS

Proposed Use:

Residential: ☒Visitor Accommodation: ☐Commercial: ☐Other: ☐

Description of Use:

RESIDENTIAL UNIT DEVELOPMENT

Development Type:

Building work: ☒Demolition: ☐Subdivision: ☐Other: ☐

Description of development:

u

New or Additional Area:

Area V1 - 173 V2 - 169

Estimated construction cost of the proposed development:

\$ 750,000

Building Materials:

Wall Type: BRICK

Colour: Neutrals/ grays

Roof Type: COLORBOND

Colour: Neutrals/ grays

WEST TAMAR COUNCIL



Application Number: «Application Number»

SUBDIVISION ☐ N/A

Subdivision creating additional lots ☐

Boundary adjustment with no additional lots created ☐

Number of Lots (existing) :		Number of Lots (proposed) :	
Description:			
If applying for a subdivision which creates a new road(s), please supply three proposed names for the road(s), in order of preference:			
1.			
2.			
3.			

COMMERCIAL, INDUSTRIAL OR OTHER NON-RESIDENTIAL DEVELOPMENT/USE ☐ N/A

Hours of Operation:	Monday / Friday:		To	
	Saturday:		To	
	Sunday:		To	
Existing Car Parking:				
Proposed Car Parking:				
Number of Employees: (Existing)				
Number of Employees: (Proposed)				
Type of Machinery installed:				
Details of trade waste and method of disposal:				

Application Number: «Application Number»

APPLICANT DECLARATION

Owner: As the owner of the land, I declare that the information contained in this application is a true and accurate representation of the proposal and I consent to this application being submitted and for Council Officers to conduct inspections as required for the proposal,

Name (print)

Signed

Date

Applicant: As the applicant, I declare that I have notified the owner of my intention to make this application and that the information contained in this application is a true and accurate representation of the proposal,
(if not the owner)

Bradley van Zetten

Name (print)



Signed

1/8/25

Date

Please Note: If the application involves Crown Land you will need to provide a letter of consent and this form signed by the Minister, or a delegated officer of the Crown with a copy of the delegation.

**Crown
Consent**
(if required)

Name (print)

Signed

Date

**General
Manager**
(if required)

Name (print)

Signed

Date

If the subject site is accessed via a right of way, the owner of the ROW must also be notified of the application.

Right of Way Owner:

As the applicant, I declare that I have notified the owner of the land encumbered by the Right Of Way, of my intent to lodge this application that will affect their land.

Name (print)

Signed

Date

OWNER : VOS CONSTRUCTION & JOINERY PTY. LTD. FOLIO REFERENCE : F.R. 187077/185 GRANTEE : PART OF 2500 ACRES Gtd TO JOHN GRIFFITHS	PLAN OF SURVEY BY SURVEYOR: M.R. HEATLEY of OPDA SURVEYORS, ENGINEERS & PLANNERS 3/23 BRISBANE STREET, LAUNCESTON LOCATION: TOWN OF LEGANA SCALE 1:2500 LENGTHS IN METRES	REGISTERED NUMBER SP300676 APPROVED 30 JUL 2026 EFFECTIVE FROM <i>Ken</i> Recorder of Titles
PRIORITY FINAL PLAN SURVEYORS REF: 55171LK ALL EXISTING SURVEY NUMBERS TO BE CROSS REFERENCED ON THIS PLAN		

LOT 186 COMPILED FROM FR 187077/185 AND THIS SURVEY

1- DRAINAGE EASEMENT 3.00 WIDE & VARIABLE (SP 187077)

2- DRAINAGE EASEMENT 4.00 WIDE (SP 187077)

C- PIPELINE & SERVICES & DRAINAGE EASEMENT 4.00 WIDE 'C' (SP 187077)

E- PIPELINE & SERVICES & DRAINAGE EASEMENT 4.00 WIDE 'E' (SP 187077)

F- PIPELINE & SERVICES & DRAINAGE EASEMENT 4.00 WIDE 'F' (SP 187077)

G- PIPELINE & SERVICES & DRAINAGE EASEMENT 4.00 WIDE 'G' (SP 187077)


H- PIPELINE & SERVICES & DRAINAGE EASEMENT 4.00 WIDE 'H' (SP 187077)


[Signature]
Registered Land Surveyor

18/03/2026
Date

[Signature]
Council Delegate

22/7/26
Date

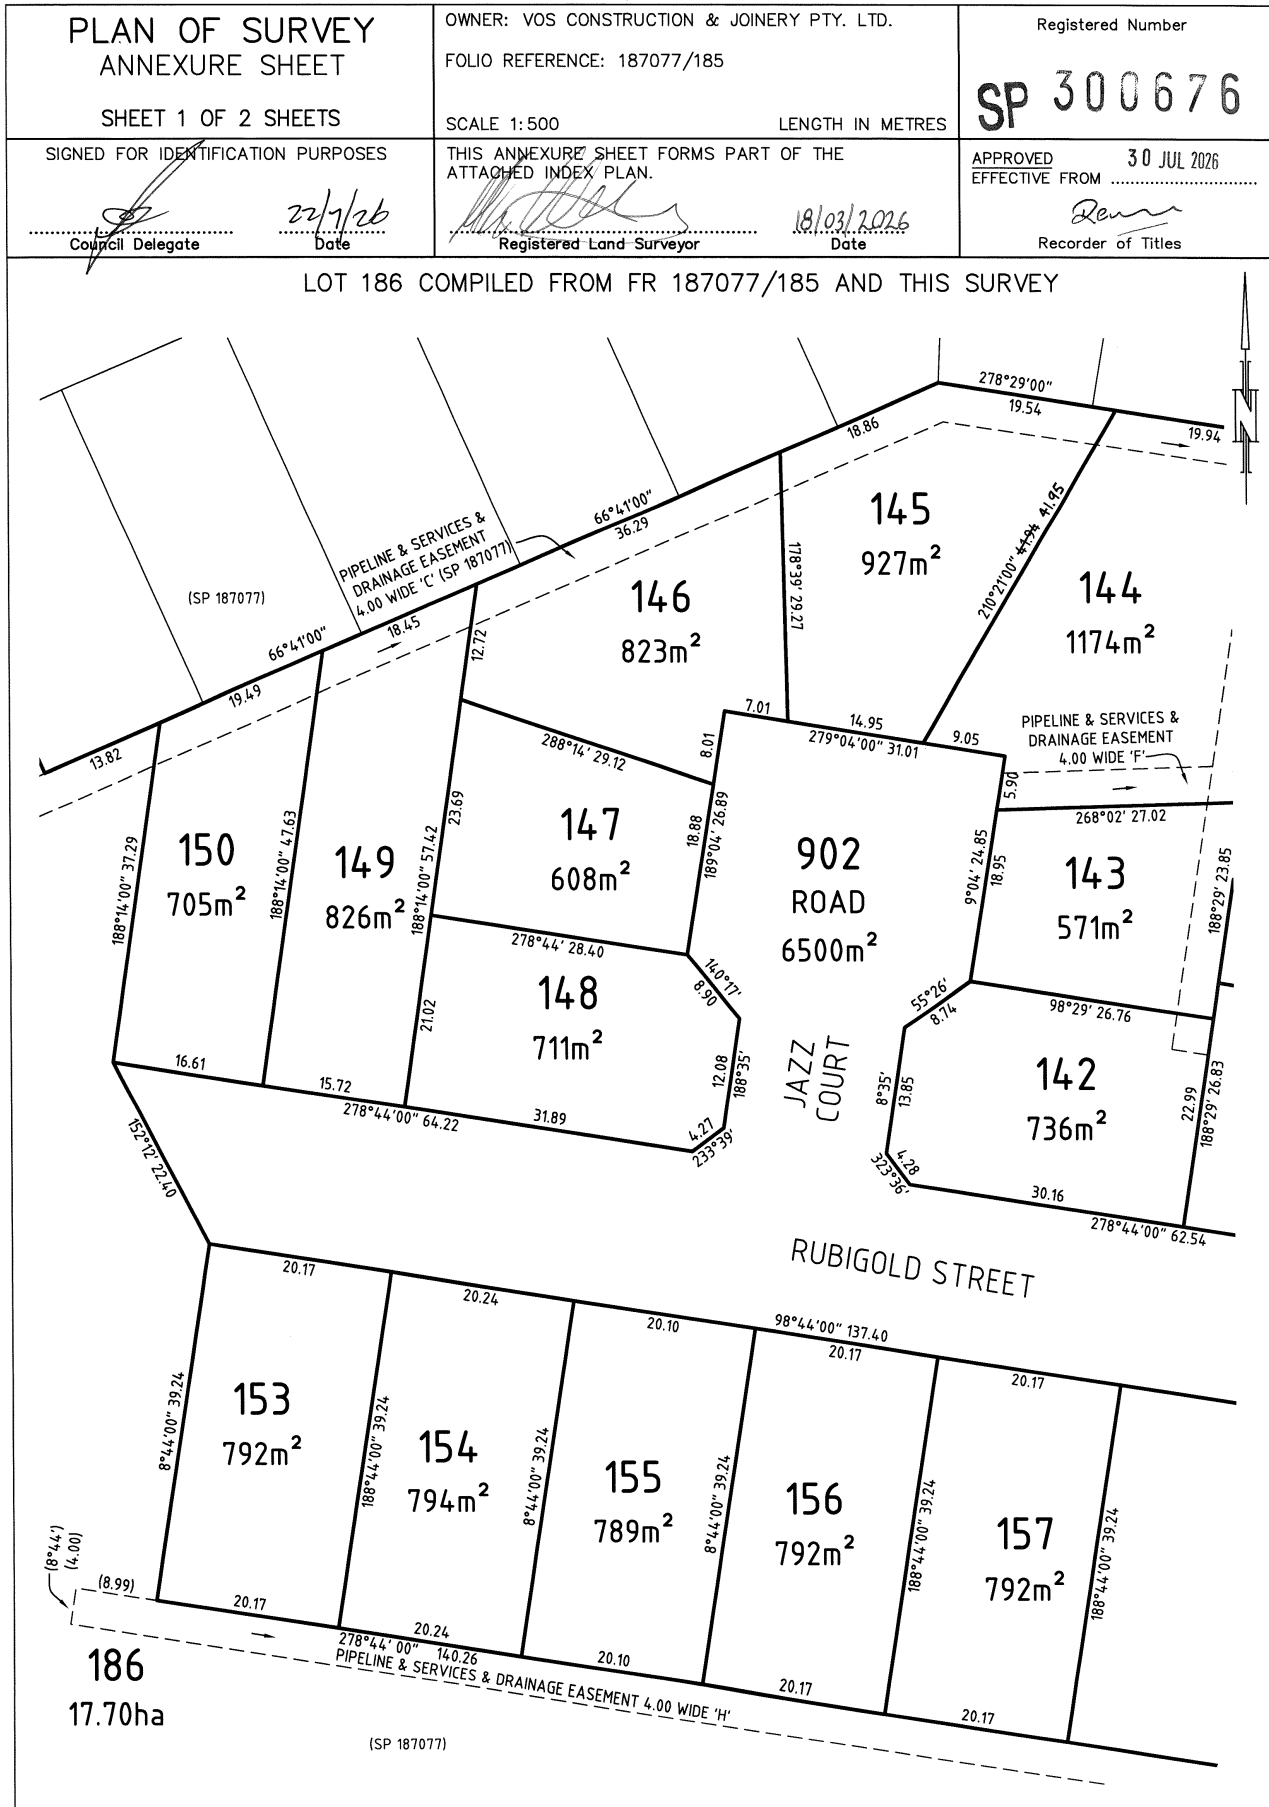

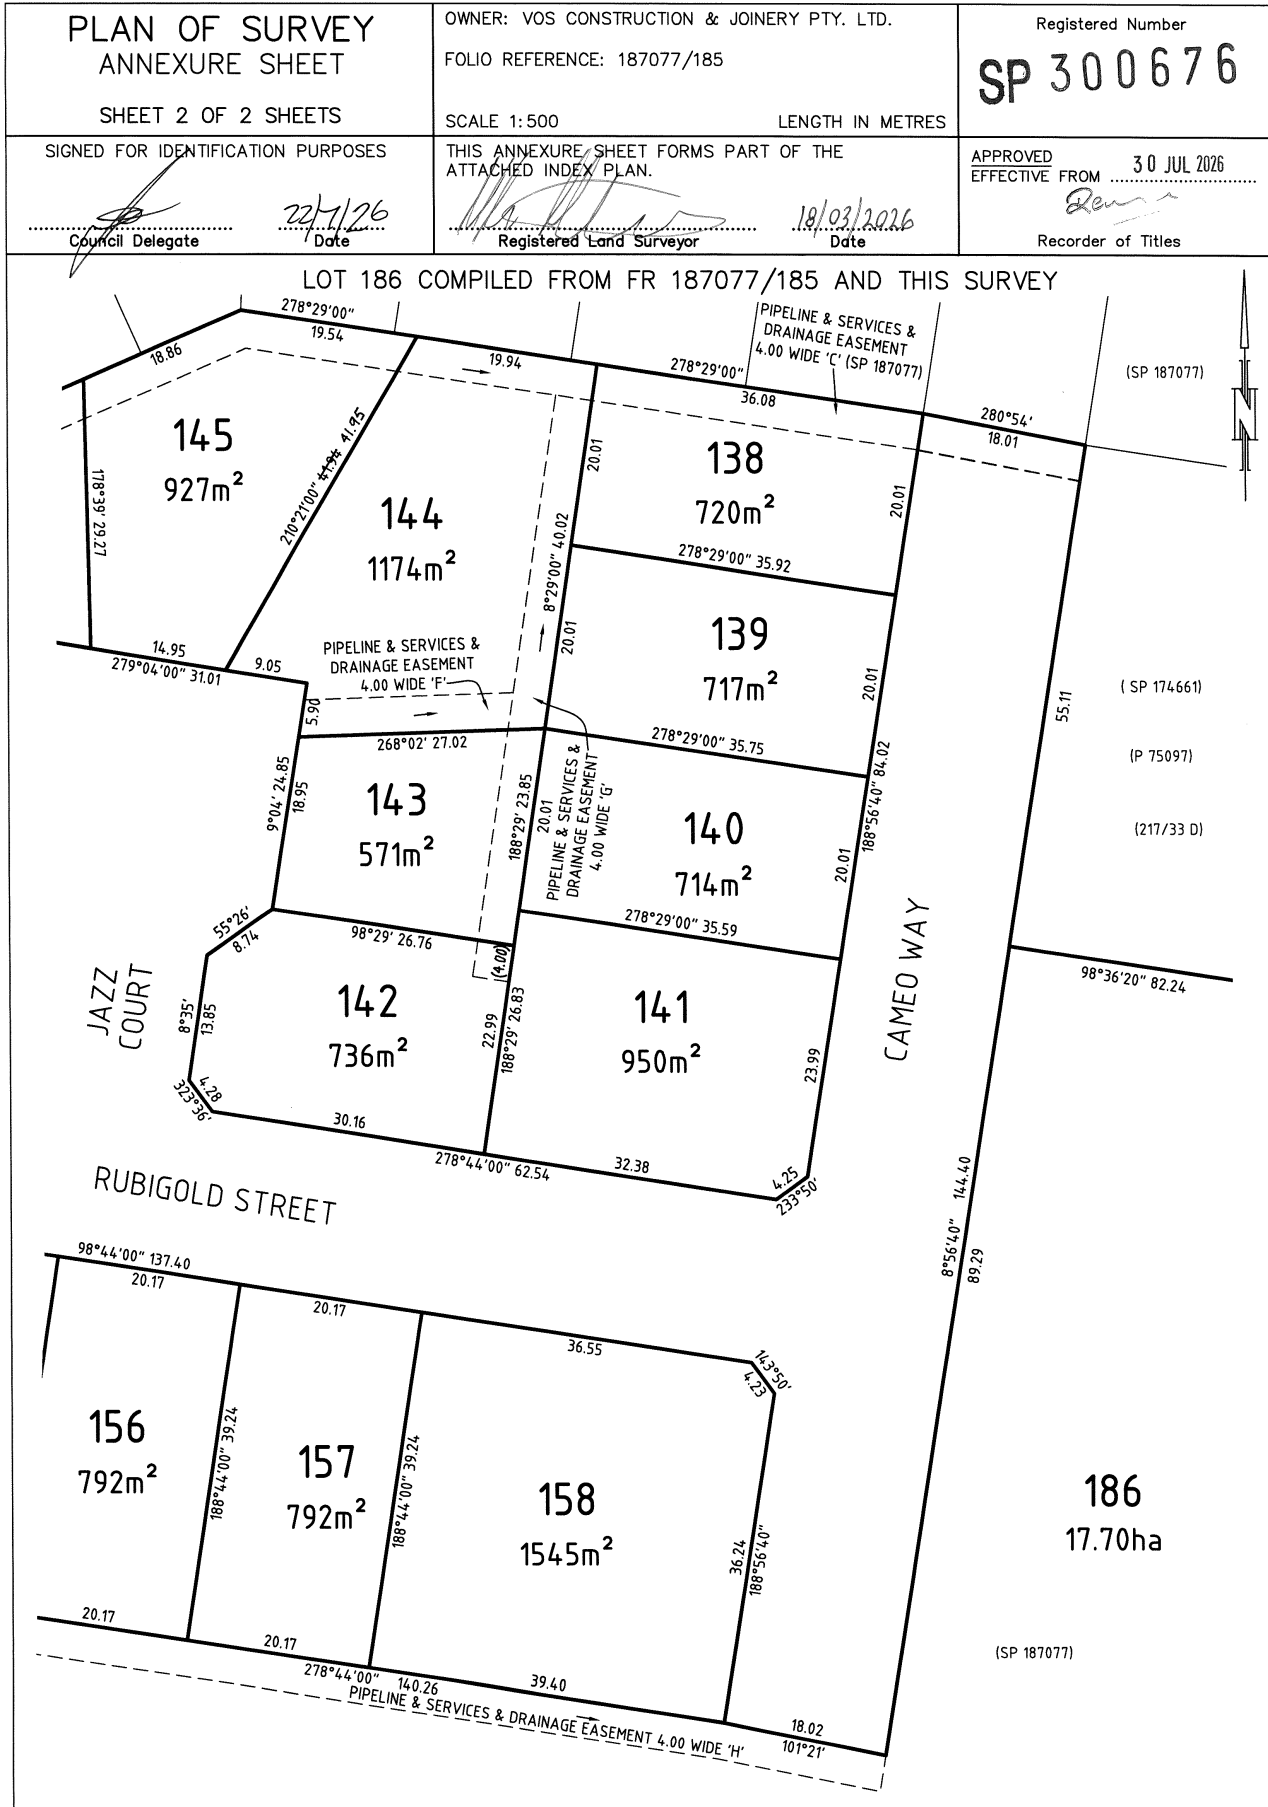

SCHEDULE OF EASEMENTS	Registered Number SP 300676
NOTE: THE SCHEDULE MUST BE SIGNED BY THE OWNERS & MORTGAGEES OF THE LAND AFFECTED. SIGNATURES MUST BE ATTESTED.	

PAGE 1 OF 4 PAGES

EASEMENTS AND PROFITS

Each lot on the plan is together with:-

- (1) such rights of drainage over the drainage easements shown on the plan (if any) as may be necessary to drain the stormwater and other surplus water from such lot; and
- (2) any easements or profits a prendre described hereunder.

Each lot on the plan is subject to:-

- (1) such rights of drainage over the drainage easements shown on the plan (if any) as passing through such lot as may be necessary to drain the stormwater and other surplus water from any other lot on the plan; and
- (2) any easements or profits a prendre described hereunder.

The direction of the flow of water through the drainage easements shown on the plan is indicated by arrows.

Lots 138, 144, 145, 146, 149, 150, ^{+902†} and 186 on the plan ("the Lot") are subject to a Pipeline and Services Easement (as defined herein) in gross in favour of TasWater over the land marked "PIPELINE & SERVICES & DRAINAGE EASEMENT 4.00 WIDE 'C' (SP 187077)" shown on the plan ("the Easement Land").

Lots 138, 144, 145, 146, 149, 150, ^{+902†} and 186 on the plan are subject to a Right of Drainage in favour of the West Tamar Council over the land marked "PIPELINE & SERVICES & DRAINAGE EASEMENT 4.00 WIDE 'C' (SP 187077)" shown passing through those lots on the plan.

Lots 142, 143 and 144 on the plan ("the Lot") are subject to a Pipeline and Services Easement (as defined herein) in gross in favour of TasWater over the land marked "PIPELINE & SERVICES & DRAINAGE EASEMENT 4.00 WIDE 'G'" shown on the plan ("the Easement Land").

Lots 142, 143 and 144 on the plan are subject to a Right of Drainage in favour of the West Tamar Council over the land marked "PIPELINE & SERVICES & DRAINAGE EASEMENT 4.00 WIDE 'G'" shown passing through those lots on the plan.

Lot 144 on the plan ("the Lot") is subject to a Pipeline and Services Easement (as defined herein) in gross in favour of TasWater over the land marked "PIPELINE & SERVICES & DRAINAGE EASEMENT 4.00 WIDE 'F'" shown on the plan ("the Easement Land").

Lot 144 on the plan is subject to a Right of Drainage in favour of the West Tamar Council over the land marked "PIPELINE & SERVICES & DRAINAGE EASEMENT 4.00 WIDE 'F'" shown passing through lot 144 on the plan.

Lot 186 on the plan ("the Lot") is subject to a Pipeline and Services Easement (as defined herein) in gross in favour of TasWater over the land marked "PIPELINE & SERVICES & DRAINAGE EASEMENT 4.00 WIDE 'E' (SP 187077)" shown on the plan ("the Easement Land").


Lot 186 on the plan is subject to a Right of Drainage in favour of the West Tamar Council over the land marked "PIPELINE & SERVICES & DRAINAGE EASEMENT 4.00 WIDE 'E' (SP 187077)" shown passing through lot 186 on the plan.


Darren Roelf Vos


Adrian Donald Bott

Amendment made with
Consent from Penny
Sproal 30/7/2026

(USE ANNEXURE PAGES FOR CONTINUATION)

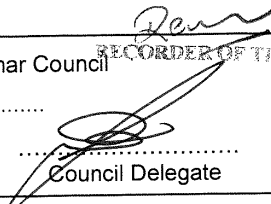SUBDIVIDER: Vos Construction & Joinery Pty Ltd FOLIO REF: Volume 187077 Folio 185 SOLICITOR & REFERENCE: Penny Sproal - PS:269981	PLAN SEALED BY: West Tamar Council DATE: PA2021064 REF NO.
 RECORDED OF TITLES Council Delegate	
NOTE: The Council Delegate must sign the Certificate for the purposes of identification.	

ANNEXURE TO SCHEDULE OF EASEMENTS PAGE 2 OF 4 PAGES	Registered Number SP 300676
SUBDIVIDER: Vos Construction & Joinery Pty Ltd FOLIO REFERENCE: Volume 187077 Folio 185	

Lot 186 on the plan ("the Lot") is subject to a Pipeline and Services Easement (as defined herein) in gross in favour of TasWater over the land marked "PIPELINE & SERVICES & DRAINAGE EASEMENT 4.00 WIDE 'H'" shown on the plan ("the Easement Land").

Lot 186 on the plan is subject to a Right of Drainage in favour of the West Tamar Council over the land marked "PIPELINE & SERVICES & DRAINAGE EASEMENT 4.00 WIDE 'H'" shown passing through lot 186 on the plan.

Lot 186 on the plan is subject to a Right of Drainage in favour of the West Tamar Council over the land marked "DRAINAGE EASEMENT 3.00 WIDE & VARIABLE (SP 187077)" shown passing through lot 186 on the plan.

Lot 186 on the plan is subject to a Right of Drainage in favour of the West Tamar Council over the land marked "DRAINAGE EASEMENT 4.00 WIDE (SP 187077)" shown passing through lot 186 on the plan.

That part of each lot on the plan formerly comprised in Lot 1 on Plan 174662 is together with a right of carriage way over all the Roadways shown on Plan No. 610 other than the Roadway marked thereon as "Track from West Tamar Road to Homestead".

INTERPRETATION

In this Schedule of Easements:


"Pipeline Easement" means:

The full and free right and liberty to draw water through pipes now or to be installed as hereinafter appears within that portion of each lot subject thereto marked pipeline easement on the plan and for that purpose to enter thereon and to lay in, under and upon the pipeline easement such pipe or pipes as shall from time to time be necessary for the purposes aforesaid and to draw water through such pipes and at all times to enter into and upon the pipeline easement for the purpose of maintaining any pumping system and inspecting, cleaning, maintaining, removing and renewing such pipes and to carry out all necessary work thereon causing as little damage as possible and making reasonable compensation for all damage done or caused thereby.

"Pipeline & Services Easement" means:

FIRSTLY, THE FULL AND FREE RIGHT AND LIBERTY for TasWater and its employees, contractors, agents and all other persons duly authorized by it, at all times to:

- (1) enter and remain upon the Easement Land with or without machinery, vehicles, plant and equipment,
- (2) investigate, take soil, rock and other samples, survey, open and break up and excavate the Easement Land for any purpose or activity that TasWater is authorized to do or undertake,
- (3) install, retain, operate, modify, relocate, maintain, inspect, cleanse, repair, remove and replace the Infrastructure,
- (4) run and pass sewerage, water and electricity through and along the Infrastructure,
- (5) do all works reasonably required in connection with such activities or as may be authorized or required by any law:
 - (a) without doing unnecessary damage to the Easement Land, and
 - (b) leaving the Easement Land in a clean and tidy condition.

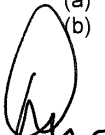

 Darren Roelf Vos



 Adrian Donald Bott

NOTE: Every annexed page must be signed by the parties to the dealing or where the party is a corporate body be signed by the persons who have attested the affixing of the seal of that body to the dealing.

ANNEXURE TO SCHEDULE OF EASEMENTS PAGE 3 OF 4 PAGES	Registered Number SP 300676
SUBDIVIDER: Vos Construction & Joinery Pty Ltd FOLIO REFERENCE: Volume 187077 Folio 185	

- (6) if the Easement Land is not directly accessible from a highway, then for the purpose of undertaking any of the preceding activities TasWater may with or without employees, contractors, agents and any other persons authorized by it, and with or without machinery, vehicles, plant and equipment enter the Lot from the highway at any vehicle entry and cross the Lot to the Easement Land, and
- (7) use the Easement Land as a right of carriageway for the purpose of undertaking any of the preceding purposes on other land, TasWater reinstating any damage that it causes in doing so to any boundary fence of the Lot.

SECONDLY, the benefit of a covenant in gross for TasWater with the registered proprietor/s of the Easement Land and their successors and assigns not to erect any building, or place any structures, objects, vegetation, or remove any thing that supports, protects or covers any Infrastructure on or in the Easement Land, without the prior written consent of TasWater to the intent that the burden of the covenant may run with and bind the servient land and every part thereof and that the benefit thereof may be annexed to the easement herein described.

Interpretation:

"Infrastructure" means infrastructure owned on for which TasWater is responsible and includes but is not limited to:


- (a) Sewer pipes and water pipes and associated valves,
- (b) Telemetry and monitoring devices,
- (c) Inspection and access pits,
- (d) Electricity assets and other conducting media (excluding telemetry and monitoring devices),
- (e) Markers or signs indicating the location of the Easement Land or any other Infrastructure or any warnings or restrictions with respect to the Easement Land or any other Infrastructure,
- (f) Anything reasonably require to support, protect or cover any other Infrastructure,
- (g) Any other infrastructure whether of a similar nature or not to the preceding which is reasonably required for the piping of sewerage or water, or the running of electricity, through the Easement Land or monitoring or managing that activity, and
- (h) Where the context permits, any part of the Infrastructure.

"TasWater" means Tasmanian Water & Sewerage Corporation Pty Ltd (ACN 162 220 653), its successors and assigns.

FENCING COVENANT

The Owner of each lot on the plan covenants with the Vendor (Vos Construction & Joinery Pty Ltd) that the Vendor shall not be required to fence.


.....
Darren Roelf Vos

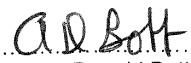
.....
Adrian Donald Bott

NOTE: Every annexed page must be signed by the parties to the dealing or where the party is a corporate body be signed by the persons who have attested the affixing of the seal of that body to the dealing.

ANNEXURE TO SCHEDULE OF EASEMENTS PAGE 4 OF 4 PAGES	Registered Number SP 300676
SUBDIVIDER: Vos Construction & Joinery Pty Ltd FOLIO REFERENCE: Volume 187077 Folio 185	

EXECUTED by **VOS CONSTRUCTION & JOINERY PTY LTD** (ACN 009 558 258) being the registered proprietor of the land comprised in Folio of the Register Volume 187077 Folio 185 in accordance with Section 127 of the Corporations Act 2001:




.....
Darren Roelf Vos - Director




.....
Adrian Donald Bott - Secretary

LEGANA ORCHARDS PTY LTD (ACN 009 520 852) as mortgagee under Mortgage No. E308992 hereby consents to this Schedule of Easements:

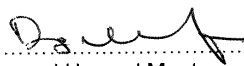

.....
Raymond Howard Montague - Director

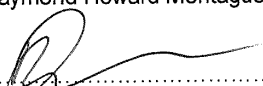

.....
Darren Paul Gardner Barber - Director

NOTE: Every annexed page must be signed by the parties to the dealing or where the party is a corporate body be signed by the persons who have attested the affixing of the seal of that body to the dealing.

LEGEND
PAGE 1# COVER PAGE
PAGE 2# EXISTING SITE SURVEY PLAN
PAGE 3# SITE PLAN
PAGE 4# LANDSCAPING PLAN
PAGE 5# STRATA PLAN
PAGE 6# SITE PLUMBING PLAN
PAGE 7# CAR PARKING PLAN
PAGE 8# SOIL AND WATER MANAGEMENT PLAN
PAGE 9# UNIT 1 - FLOOR PLAN
PAGE 10# UNIT 1 - FLOOR PLAN WITH DIMENSIONS
PAGE 11# UNIT 1 - ROOF PLAN
PAGE 12# UNIT 2 - FLOOR PLAN
PAGE 13# UNIT 2 - FLOOR PLAN WITH DIMENSIONS
PAGE 14# UNIT 2 - ROOF PLAN
PAGE 15# ELEVATIONS
PAGE 16# ELEVATIONS

COUNCIL - WEST TAMAR COUNCIL
ZONE - GENERAL RESIDENTIAL
CODE - BUSHFIRE PRONE AREA
LANDSLIDE BAND - NIL

TITLE REFERENCE - 300676/156
PROPERTY ID - TBA

WIND CLASSIFICATION N2
DESIGN GUST SPEED (VU) 40M/S

SITE CLASS H1 AS PER TASMAN
REPORT NO. TG26001/14

BUSHFIRE-PRONE AREA BAL RATING LOW
AS PER SUBDIVISION BUSHFIRE REPORT

CORROSION ENVIRONMENT - MEDIUM

CLIMATE ZONE FOR THERMAL DESIGN = 7
REFER TO ENERGY REPORT BY 2DR

PROPOSED UNIT
DEVELOPMENT FOR
BM PROPERTY
DEVELOPMENT PTY LTD
AT LOT 156 RUBIGOLD
STREET
LEGANA 7277

ALPINE AREA - N/A LESS THAN 900m AHD

OTHER HAZARDS - N/A

ALL DIMENSIONS SHOWN ARE TO OUTSIDE OF
BRICKWORK CLADDING OR TIMBER FRAMING ON
CLAD HOUSES UNLESS NOTED OTHERWISE

CONFIRM ALL DIMENSIONS AND SERVICES ON SITE
PRIOR TO COMMENCEMENT OF WORKS

IF IN ANY DOUBT ABOUT BEARING AND BOUNDARIES
THEN THESE MUST BE CONFIRMED ONSITE BY A
SURVEYOR PRIOR TO SETOUT

ENSURE DRAWINGS USED ONSITE ARE STAMPED
'APPROVED' PLANS BY BUILDING SURVEYOR AND
PERMIT AUTHORITY

H4D9 CONDENSATION MANAGEMENT TO BE
COMPLIANT WITH NCC PART 10.8 CONDENSATION
MANAGEMENT.

NOTES
(1)REFER TO THE GUIDANCE IN THE "CONDENSATION
IN BUILDINGS TASMANIAN DESIGNERS' GUIDE" -
CURRENT VERSION AVAILABLE AT
WWW.CBOS.TAS.GOV.AU. THIS GUIDE MUST BE READ
IN CONJUNCTION WITH THE NCC.

IF ANY DISCREPANCIES, APPARENT ERROR,
ANOMALY OR AMBIGUITY WITHIN THE
DOCUMENTATION IS FOUND. THE DESIGNER IS TO BE
CONTACTED PRIOR TO ANY MORE CONSTRUCTION
CONTINUING.

ENSURE THAT DRAWINGS ARE NOT SCALED AND
THAT THE NOTED DIMENSIONS ARE USED FOR
ACCURACY. IF IN ANY DOUBT CONTACT DESIGNER

REVISION NUMBER	DATE
REVISION 1	12 / 06 / 2026
REVISION 2	21 / 06 / 2026
REVISION 3	01 / 08 / 2026




BRADLEY
VAN ZETTEN

4 EDEN HILLS DRIVE
RIVERSIDE 7250
P. 0407 272 381
E. BVZDESIGNS@GMAIL.COM
LICENCE NUMBER 957699796

THIS PAGE FEATURES COLORED
LINES AND SHOULD ONLY BE PRINTED
IN COLOR. GREEN TEXT IN THE NOTE
SECTION SERVES AS A REFERENCE

"ORANGE" COLORED LINES FOR
ISLAND BLOCK AND PAVING
RETAINING WALL UP TO 1.0m HIGH

"MAGENTA" 1800mm HIGH LAPPED
PAILING FENCE OR SOLID
COLORBOND FENCE.
ALL BOUNDARY FENCES TO TITLE
BOUNDARY THAT ARE PART OF THE
PRIVATE YARD OF THE UNITS TO BE
SOLID 1800mm HIGH MINIMUM.
EXISTING FENCES UPGRADED AS
REQUIRED.

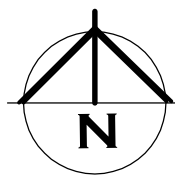

SITE PLAN

DWELLING SETOUT IS PARALLEL
TO EAST SIDE BOUNDARY

 CUT/FILL BATTER MAX GRADE OF 1:10 IN PRIVATE
OPEN SPACE
1:10 DRIVEWAY TURNING AREA
1:4 DRIVEWAY NON-TURNING AREA

 SEALED DRIVEWAY TO FALL TO PITS. ASPHALT OR CONCRETE.
5% (1:20) MAX GRADE FOR PARKING AREA
5% (1:20) MAX GRADE FOR DRIVEWAY TURNING AREA - WHERE PRACTICAL IN
TURNING AREA, WHERE OVER 5% VARIATION TO PLANNING SCHEME REQUIRED
25% (1:4) MAX GRADE FOR DRIVEWAY NON-TURNING AREA
TRANSITION - CHANGE IN GRADES IN EXCESS OF 12.5% (1:8).
GRADE TRANSITION OF 2.0m IN LENGTH TO BE PROVIDED AT GRADE CHANGES.
TRANSITION GRADE TO BE HALF THE SUM OF THE TWO ADJACENT GRADES, MAX 12.5%
(1:8).

TRANSITION
SECTION 2.0m LONG
MIN.

AT 1:8 (12.5%) MAX
(HALF OF GRADE
CHANGE)
SHOWN AT 1:8 -
250mm FALL

REMAINDER
OF
DRIVEWAY
1:4 (25%)
MAX

TRANSITION
SECTION 2.0m LONG
MIN.

AT 1:8 (12.5%) MAX
(HALF OF GRADE
CHANGE)
SHOWN AT 1:8 -
250mm FALL

TRANSITION DETAIL IN
DRIVEWAY FOR CHANGE IN
GRADES OVER 12.5%

PLANTING UP TO 1.2m HIGH TO PROVIDE
VISUAL BREAK TO FENCE WHILE NOT
BLOCKING LINE OF SIGHT FOR ROAD RESERVE

TASWATER MANHOLE LID LEVEL
TO BE USED AS DATUM POINT
LID LEVEL 16.37m

RUBIGOLD STREET

— 16.5m
CONTOUR

200mm RETAINING STEP
BETWEEN UNITS. NO
NO-FINES REQUIRED

0.8m TO BACK
OF WALL

0.8m TO BACK
OF WALL

UNIT 2
F.L. 17.0m

17.0m
CONTOUR

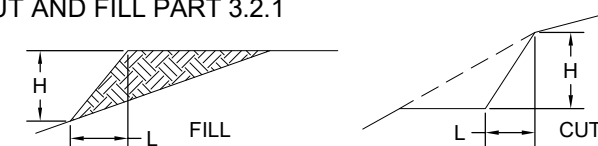
UN-RETAINED BULK EARTHWORKS - SITE
CUT AND FILL PART 3.2.1

TABLE 3.2.1: SOIL TYPE		EMBANKMENT SLOPES H:L	
		COMPACTED FILL	CUT
STABLE ROCK		3:3	8:1
SAND		1:2	1:2
CLAY	FIRM CLAY	1:2	1:1
	SOFT CLAY	NOT SUITABLE	2:3
SOFT SOILS		NOT SUITABLE	NOT SUITABLE

EMBANKMENTS THAT ARE TO BE LEFT EXPOSED AT THE END OF THE CONSTRUCTION WORKS MUST BE STABILISED BY VEGETATION OR SIMILAR TO PREVENT SOIL EROSION

(1) A SITE CUT USING AN UN-RETAINED EMBANKMENT MUST BE--

(A) WITHIN THE ALLOTMENT; AND
(B) NOT WITHIN THE ZONE OF INFLUENCE OF ANY EXISTING STRUCTURE ON THE PROPERTY, OR THE ALLOTMENT BOUNDARY AS DEFINED IN TABLE 3.2.1 AND FIGURE 3.2.1A; AND
(C) NOT DEEPER THAN 2 M FROM THE NATURAL GROUND LEVEL AT ANY POINT.

(2) FILL, USING AN UN-RETAINED EMBANKMENT MUST--

(A) BE PLACED WITHIN THE ALLOTMENT; AND

(B) BE PLACED AT A GRADIENT WHICH COMPLIES WITH TABLE 3.2.1 AND FIGURE 3.2.1B; AND

(C) BE PLACED AND MECHANICALLY COMPACTED IN LAYERS NOT MORE THAN 150 MM; AND

(D) BE NOT MORE THAN 2 M IN HEIGHT FROM THE NATURAL GROUND LEVEL AT ANY POINT; AND

(E) WHERE USED TO SUPPORT FOOTINGS OR SLABS, BE PLACED AND COMPACTED IN ACCORDANCE WITH PART 4.2; AND

(F) HAVE SURFACE WATER DIVERTED AWAY FROM ANY EXISTING STRUCTURE ON THE PROPERTY OR ADJOINING ALLOTMENT IN ACCORDANCE WITH 3.3.3.

SITE AREA TABLE

	SQUARE METER	PERCENTAGE OF LOT
SITE AREA	792	
BUILDING AREA EXCLUDING EAVES UP TO 0.6m WIDE (AS PER PLANNING SCHEME)	341	43.1
SEALED GROUND AREA (INCLUDING UNDER EAVES, EXCLUDING AREA INCLUDED IN CELL ABOVE)	245	30.9
AREA FREE FROM BUILDING AND DRIVEWAY AREA	206	26.0



DESIGNS

**BRADLEY
VAN ZETTEN**

4 EDEN HILLS DRIVE
RIVERSIDE 7250
P. 0407 272 381
E. BVZDESIGNS@GMAIL.COM
LICENCE NUMBER 957699796

PROJECT: PROPOSED UNIT DEVELOPMENT FOR
BM PROPERTY DEVELOPMENT PTY LTD
AT LOT 156 RUBIGOLD STREET
LEGANA 7277

DRAWING: SITE PLAN

DESIGNED: B. v. Z.
DRAWN: B. v. Z.

APPROVED.
DATE: 01 / 08 / 26

SCALE - A3 - 1:200.

DRAWING No.:
BM156 - 3/16

[illegible]

 BORONIA ANEMONIFOLIA
STICKY BORONIA
MATURE HEIGHT APPROX. 1.5m

 LEUCOPYHTA BROWNII
CUSHION BUSH
MATURE HEIGHT APPROX. 1.0m

 SEDUM SPECTABILE
ICE PLANT
MATURE HEIGHT APPROX. 0.7m

 DIANELLA TASMANICA
(TASMANIAN FLAX LILY)
MATURE HEIGHT APPROX. 1.0m

PLANS SHOWN INDICATE TYPE AND HEIGHT
TO BE PLANTED SIMILAR VARIATIONS MAY
BE INSTALLED AT TIME OF PLANING

 SIR WALTER BUFFALO OR
SIMILAR GRASS

 15mm-20mm 'NO FINES'
DECORATIVE STONE OR MULCH
TO ALL GARDEN BEDS.

 SEALED DRIVEWAY TO FALL
TO PITS

 PRIVATE OPEN SPACE
6x4m OR 5x5m
MAX GRADE 1:10

 CLOTHES LINE
 CRUSHED GRAVEL PATH OR
STEPPING STONE PAVERS TO
CLOTHES LINE

 1.7x0.9m
WHEELIE BIN STORAGE
MINIMUM 1.5m²



 LETTERBOX

 MAIN POWER BOARD
LOCATED WITHIN
COMMON GROUND

 "MAGENTA" 1800mm HIGH LAPPED
PAILING FENCE OR SOLID COLORBOND
FENCE.
ALL BOUNDARY FENCES TO TITLE
BOUNDARY THAT ARE PART OF THE
PRIVATE YARD OF THE UNITS TO BE
SOLID 1800mm HIGH MINIMUM. EXISTING
FENCES UPGRADED AS REQUIRED.

LANDSCAPING PAVING SLAB OR PAVERS. AND PATH
AROUND BUILDING INSTALLED SEPARATE TO FOOTINGS
WITH 1:100 FALL AWAY FROM DWELLING TO
PERVIOUS AREA. NOT CONNECTED DIRECTLY INTO
STORMWATER SYSTEM.
PITS IN YARD TO CAPTURE WATER RUN OFF IN HIGH
RAIN EVENTS
MINIMUM 50mm BELOW FLOOR LEVEL

PLANTING UP TO 1.2m HIGH TO PROVIDE
VISUAL BREAK TO FENCE WHILE NOT
BLOCKING LINE OF SIGHT FOR ROAD RESERVE

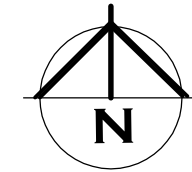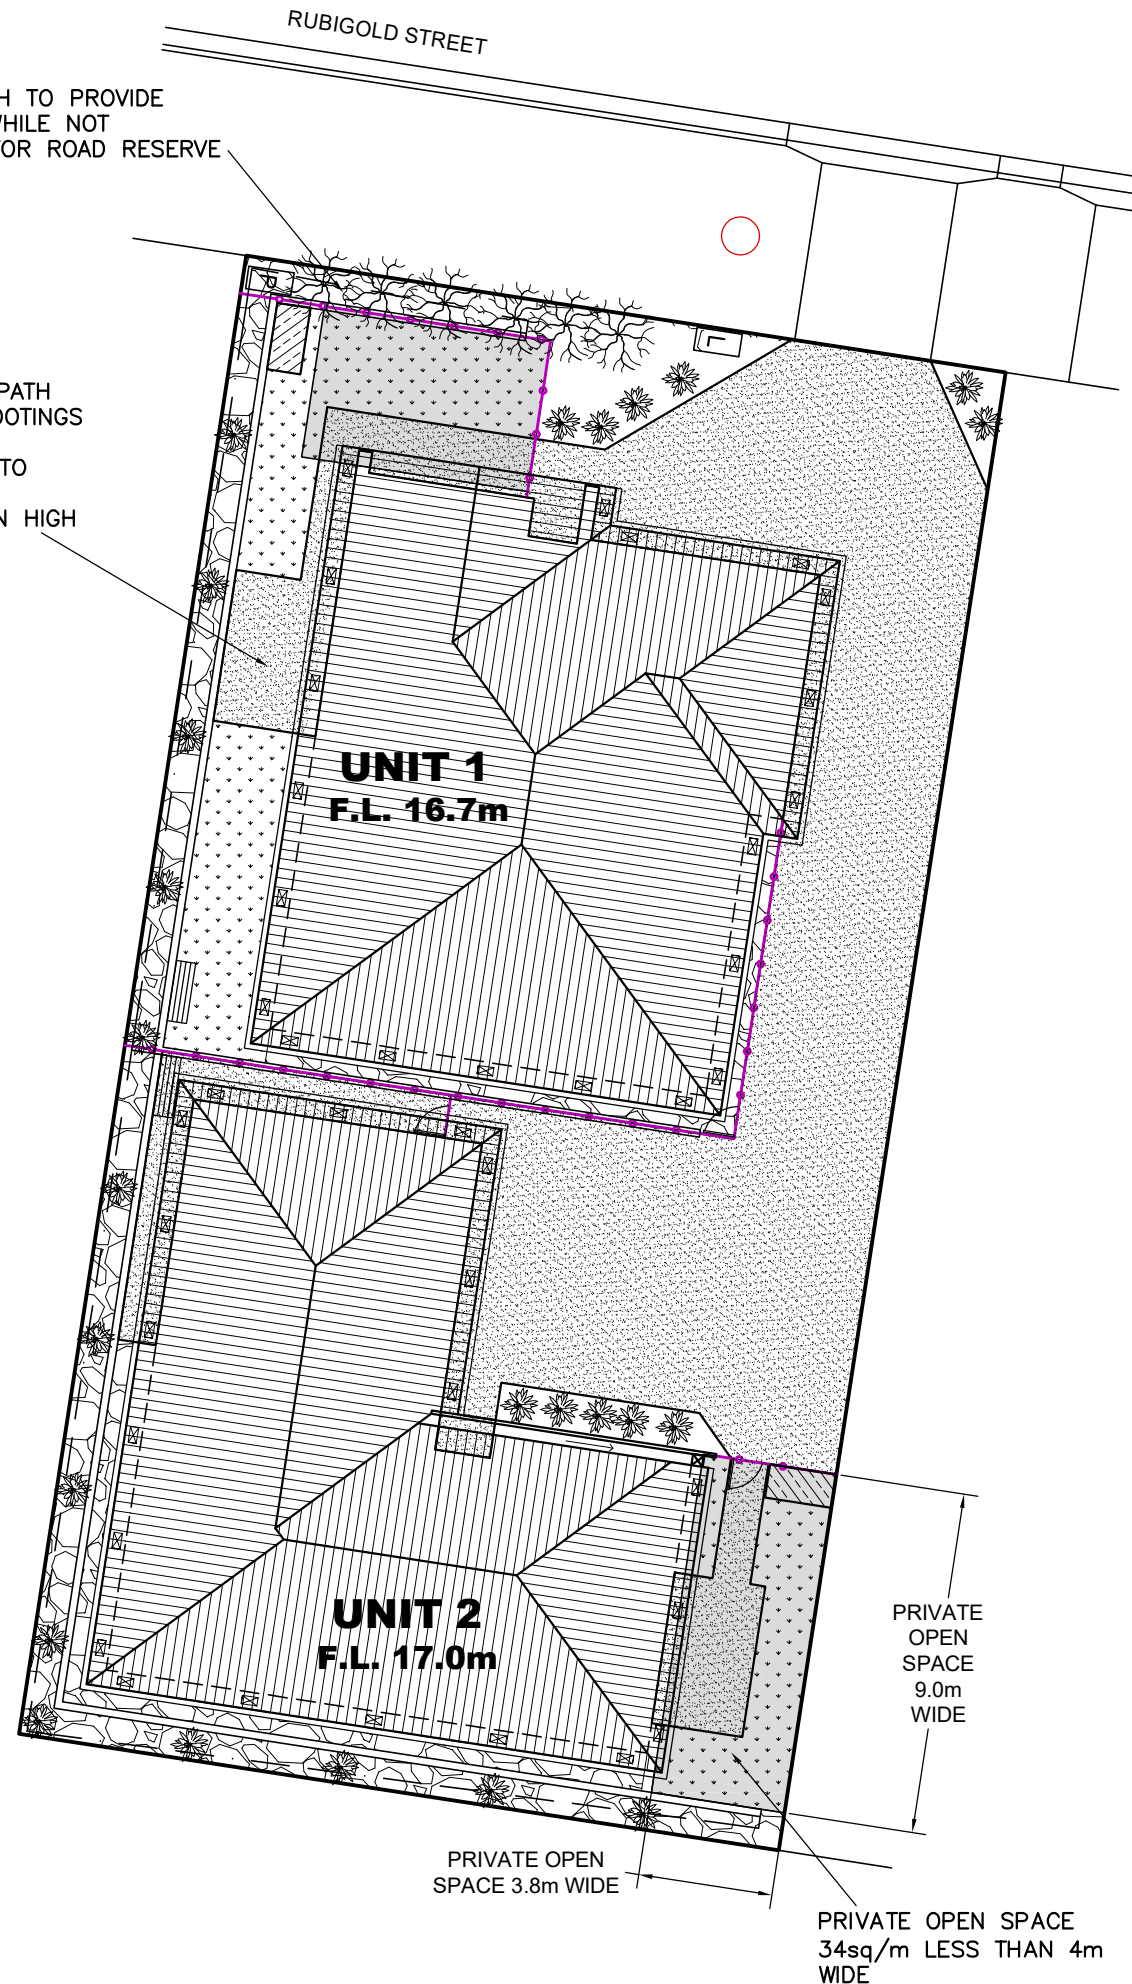

LANDSCAPING PLAN

PRIVATE YARD AREA UNIT 1 = 105 sq/m
PRIVATE YARD AREA UNIT 2 = 108 sq/m

NOT INCLUDING BUILDING AREA
PLANTING INSIDE PRIVATE YARD BY OWNER

REVISION NUMBER	DATE
REVISION 1	12 / 06 / 2026
REVISION 2	21 / 06 / 2026
REVISION 3	01 / 08 / 2026



DESIGNS

**BRADLEY
VAN ZETTEN**

4 EDEN HILLS DRIVE
RIVERSIDE 7250
P. 0407 272 381
E. BVZDESIGNS@GMAIL.COM
LICENCE NUMBER 957699796

PROJECT: PROPOSED UNIT DEVELOPMENT FOR
BM PROPERTY DEVELOPMENT PTY LTD
AT LOT 156 RUBIGOLD STREET
LEGANA 7277

DRAWING: LANDSCAPING PLAN

DESIGNED: B. v. Z.
DRAWN: B. v. Z.


APPROVED.
DATE: 01 / 08 / 26

SCALE - A3 - 1:200.

DRAWING No.:
BM156 - 4/16


© BRADLEY VAN ZETTEN 2026

THE DESIGN, DETAILS AND SPECIFICATIONS ON THIS PLAN
ARE PROJECT SPECIFIC AND MUST NOT BE USED ON ANY
OTHER WITHOUT EXPRESS PERMISSION OF THE AUTHOR.

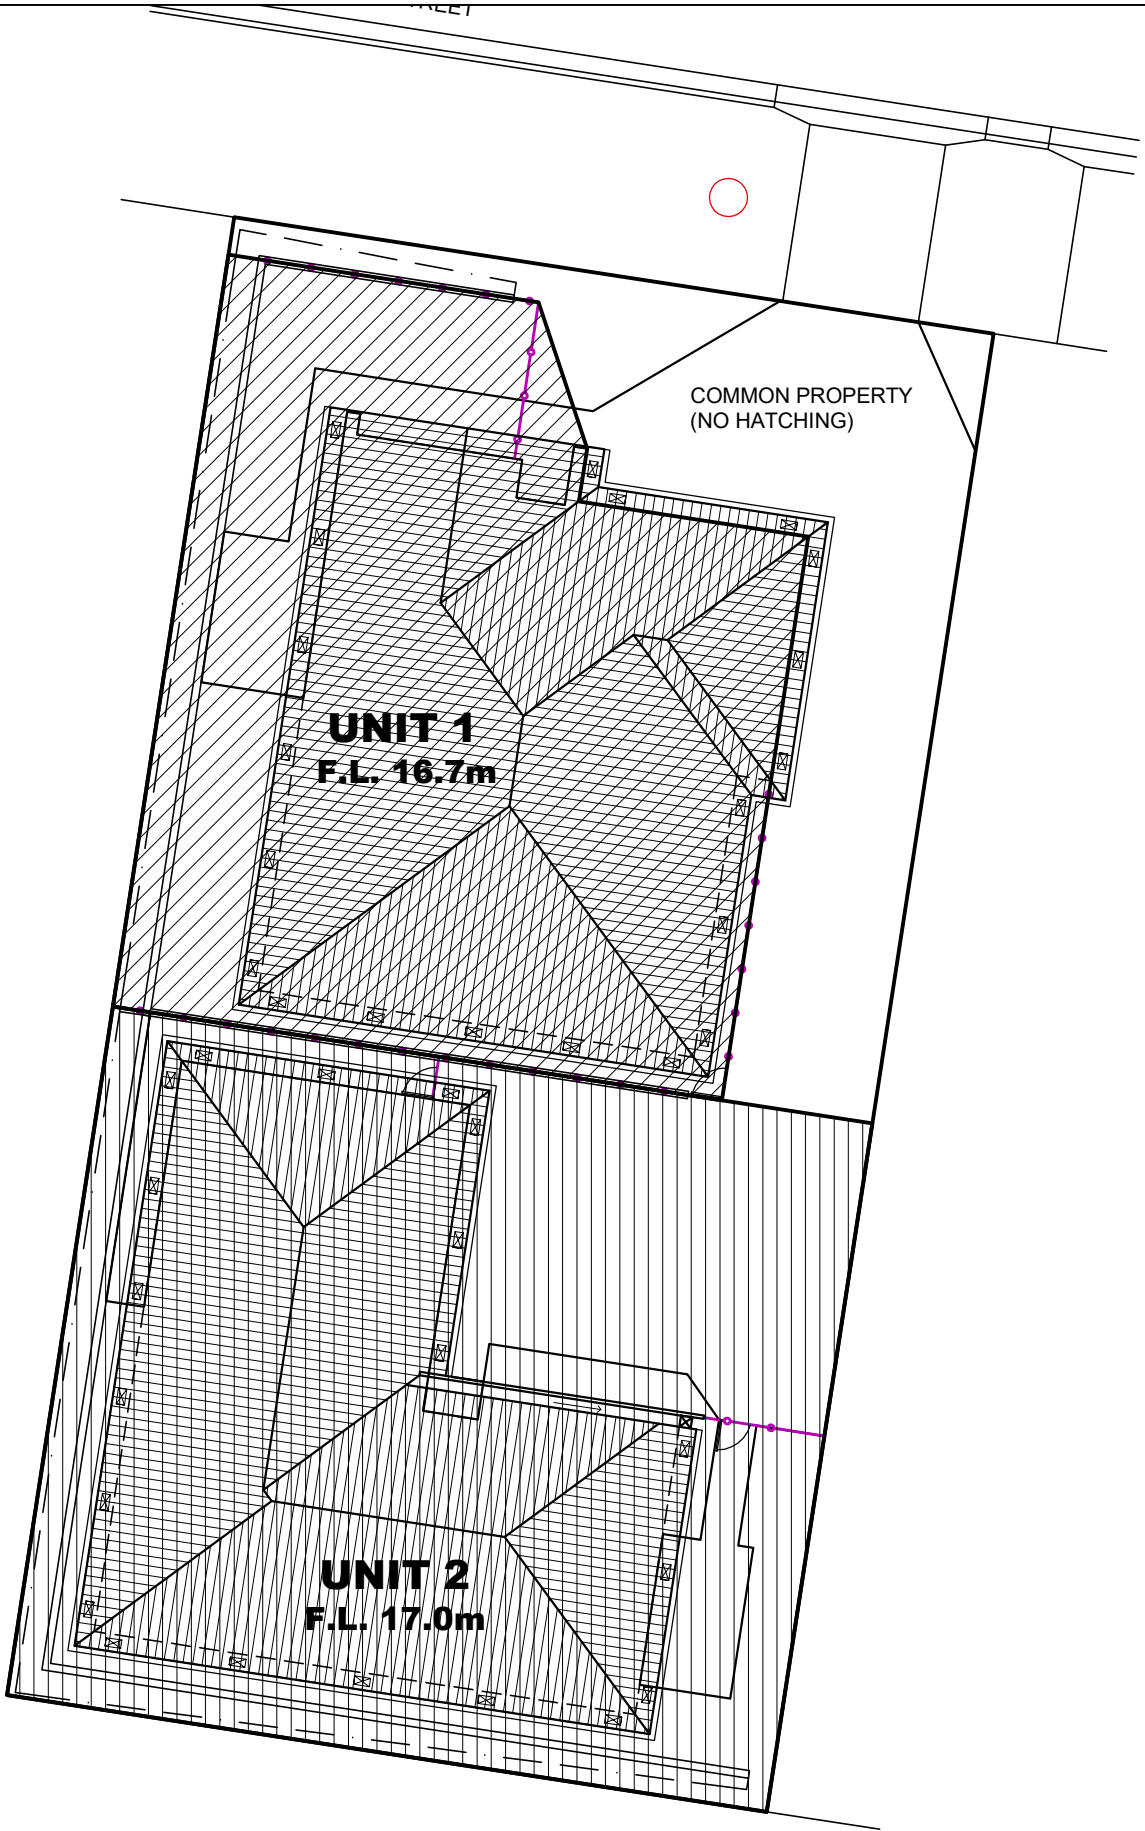

SITE AREA TABLE		
ALL AREAS ARE APPROXIMATE ONLY AND TO BE CONFIRMED BY LAND SURVEYOR POST CONSTRUCTION AT TIME THAT STRATA PLAN IS CREATED		
	SQUARE METER	PERCENTAGE OF LOT
SITE AREA	792	
STRATA AREA U1	288	36.4
STRATA AREA U2	368	46.5
COMMON AREA	136	17.2

- COMMON PROPERTY (NO HATCHING)
- UNIT 1 STRATA TITLE
- UNIT 2 STRATA TITLE

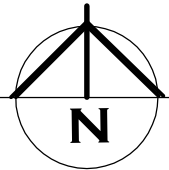

STRATA/ STAGE PLAN

EXACT STRATA BOUNDARY TO BE
CONFIRMED ONCE CONSTRUCTION
IS COMPLETED AND STRATA PLAN IS
COMPLETED BY LAND SURVEYOR

© BRADLEY VAN ZETTEN 2026

THE DESIGN, DETAILS AND SPECIFICATIONS ON THIS PLAN
ARE PROJECT SPECIFIC AND MUST NOT BE USED ON ANY
OTHER WITHOUT EXPRESS PERMISSION OF THE AUTHOR.

REVISION NUMBER	DATE
REVISION 1	12 / 06 / 2026
REVISION 2	21 / 06 / 2026
REVISION 3	01 / 08 / 2026



**BRADLEY
VAN ZETTEN**
4 EDEN HILLS DRIVE
RIVERSIDE 7250
P. 0407 272 381
E. BVZDESIGNS@GMAIL.COM
LICENCE NUMBER 957699796

PROJECT: PROPOSED UNIT DEVELOPMENT FOR
BM PROPERTY DEVELOPMENT PTY LTD
AT LOT 156 RUBIGOLD STREET
LEGANA 7277

DRAWING: STRATA PLAN

DESIGNED: B. v. Z.
DRAWN: B. v. Z.


APPROVED.
DATE: 01 / 08 / 26

SCALE - A3 - 1:200.

DRAWING No.:
BM156 - 5/16

THIS PAGE FEATURES COLORED LINES AND SHOULD ONLY BE PRINTED IN COLOR. GREEN TEXT IN THE NOTE SECTION SERVES AS A REFERENCE

INTERNAL PLUMBING DETAIL WILL BE INCLUDED IN PLANS FOR PLUMBING PERMIT. DETAILS INCLUDED FOR PLANNING STAGE FOR TASWATER SPAN APPROVAL ONLY

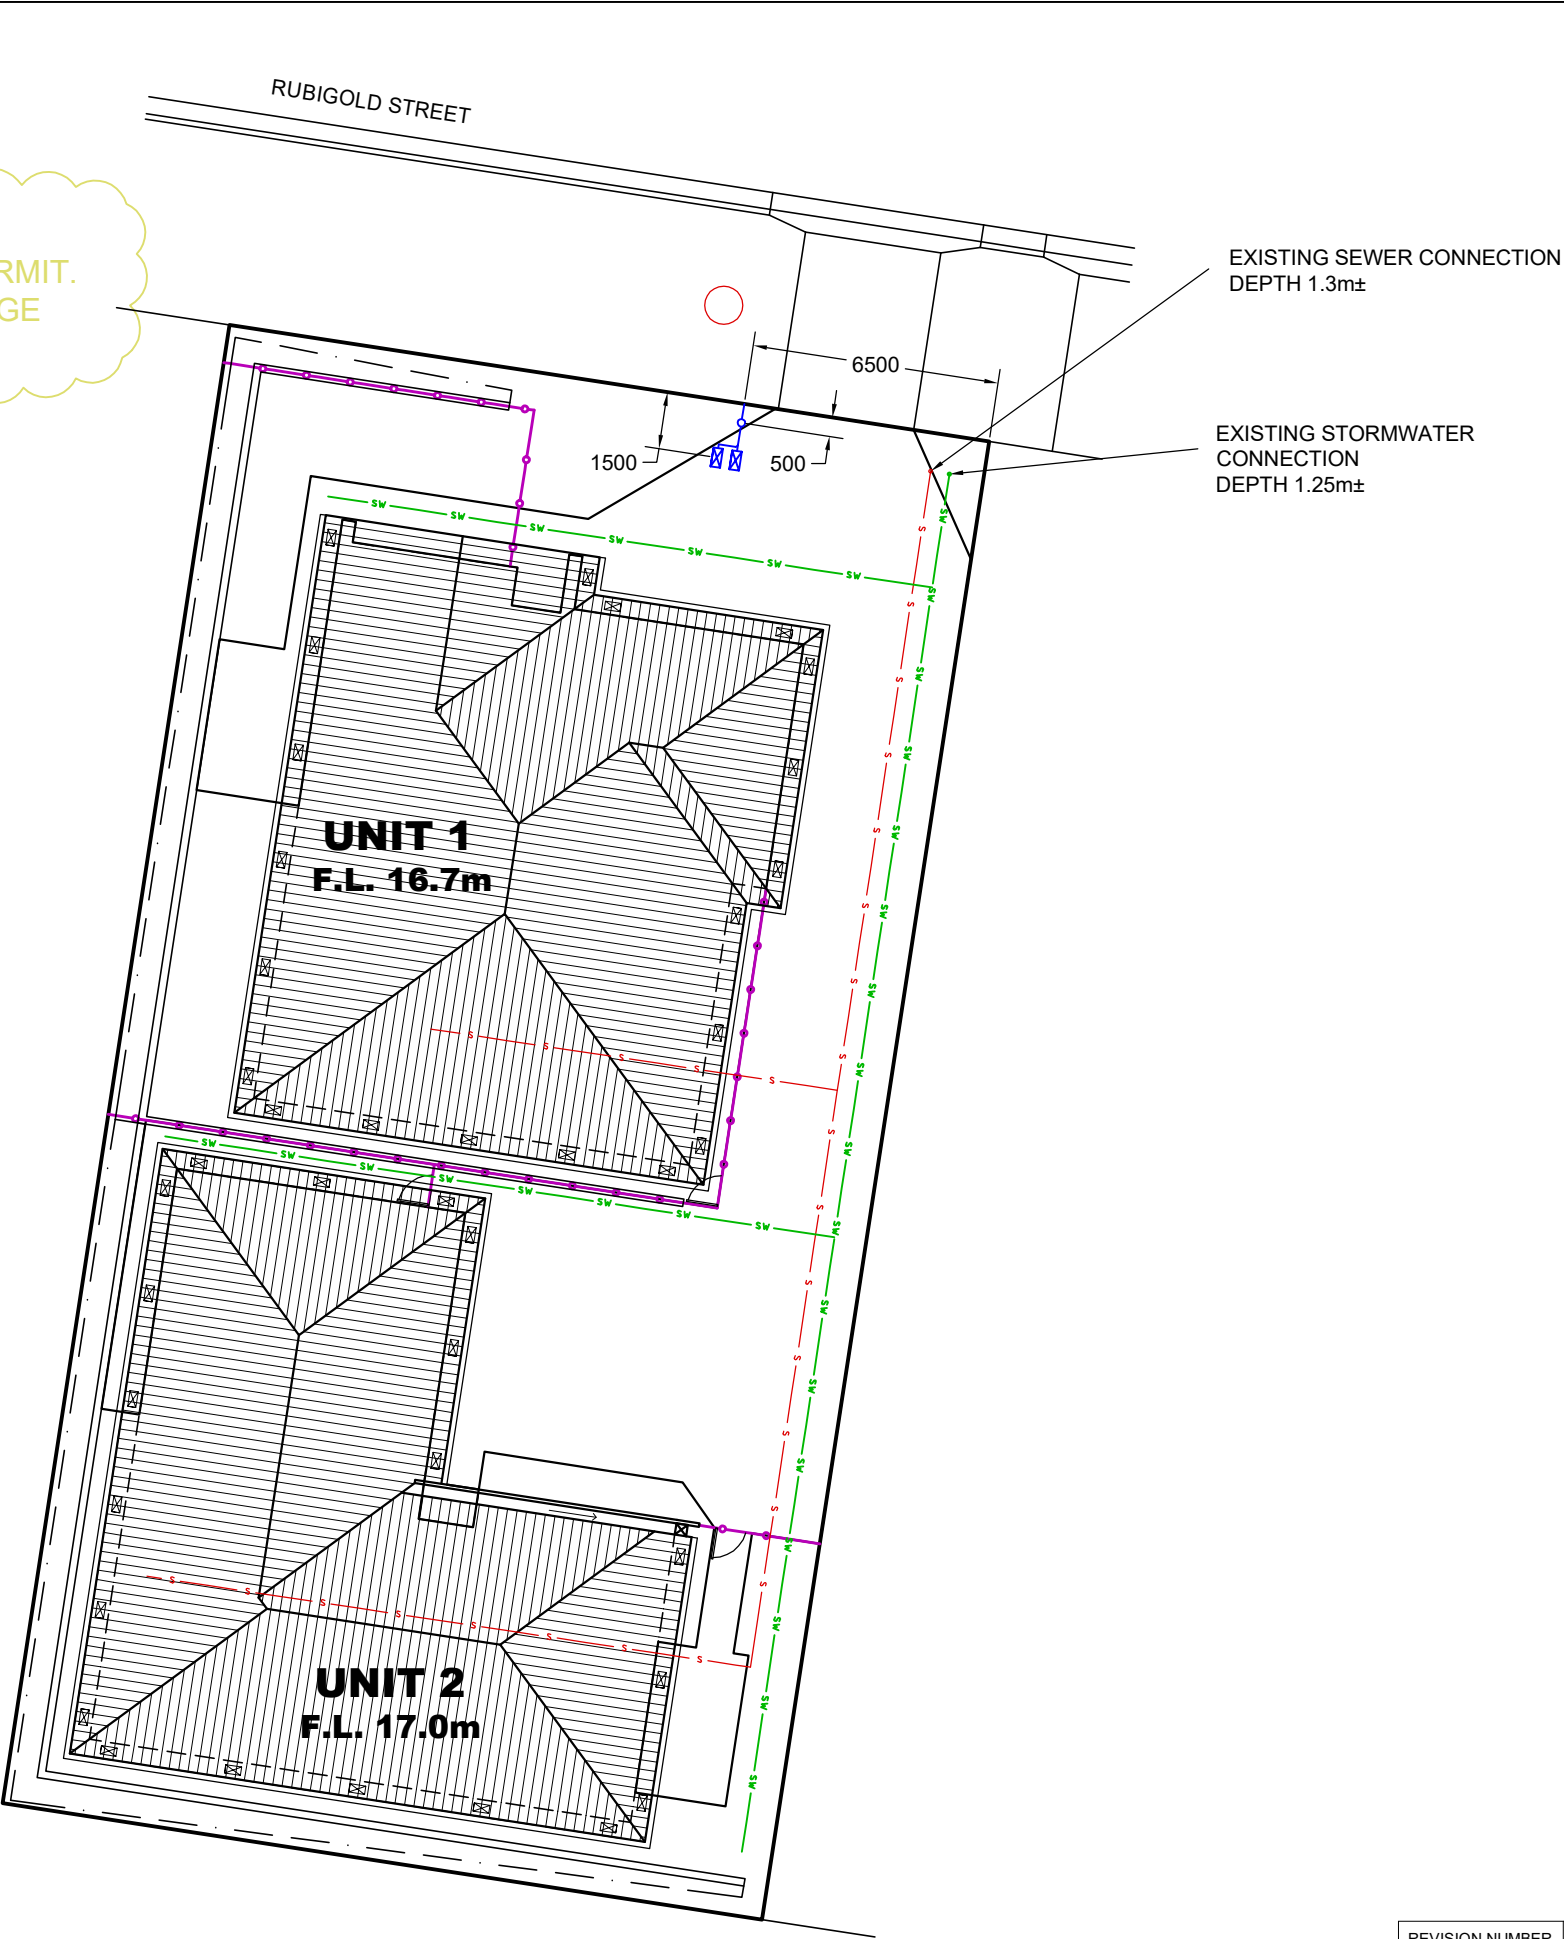

UPGRADE EXISTING DN25(ID20MM) PROPERTY WATER CONNECTION TO DN32(ID25MM) HDPE PN16 SDR11 PROPERTY WATER CONNECTION WITH



2/NON-TRAFFICABLE WATER METER BOXES AS PER TASWATER TWS-W-0002 SHEET 5

EXISTING WATER METER TO BE REUSED ON NEW MANIFOLD

2/ID20MM SENSUS IPERL WATER METERS ON A MANIFOLD PER TASWATER ENDORSED STANDARD PLANS, BELOW GROUND LOW HAZARD IN ACCORDANCE WITH WATER SUPPLY CODE OF AUSTRALIA WSA 03-2011-3.1 VERSION 3.1 MRWA EDITION V2.0 AND SEWERAGE CODE OF AUSTRALIA MELBOURNE RETAIL WATER AGENCIES CODE WSA 02--2014-3.1 MRWA VERSION 2 AND TASWATER'S SUPPLEMENTS TO THESE CODES

INSTALLED AS PER TWS-W-0002 SHEET 9

ALL WORKS BY TAS WATER AT DEVELOPERS COST.

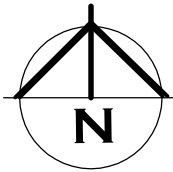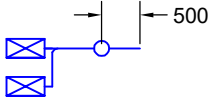

© BRADLEY VAN ZETTEN 2026
THE DESIGN, DETAILS AND SPECIFICATIONS ON THIS PLAN ARE PROJECT SPECIFIC AND MUST NOT BE USED ON ANY OTHER WITHOUT EXPRESS PERMISSION OF THE AUTHOR.

SITE PLUMBING PLAN

REVISION NUMBER	DATE
REVISION 1	12 / 06 / 2026
REVISION 2	21 / 06 / 2026
REVISION 3	01 / 08 / 2026




**BRADLEY
VAN ZETTEN**
4 EDEN HILLS DRIVE
RIVERSIDE 7250
P. 0407 272 381
E. BVZDESIGNS@GMAIL.COM
LICENCE NUMBER 957699796


PROJECT: PROPOSED UNIT DEVELOPMENT FOR
BM PROPERTY DEVELOPMENT PTY LTD
AT LOT 156 RUBIGOLD STREET
LEGANA 7277

DRAWING: SITE PLUMBING PLAN


DESIGNED: B. v. Z. DRAWN: B. v. Z.	APPROVED. DATE: 01 / 08 / 26
SCALE - A3 - 1:200.	DRAWING No.: BM156 - 6/16

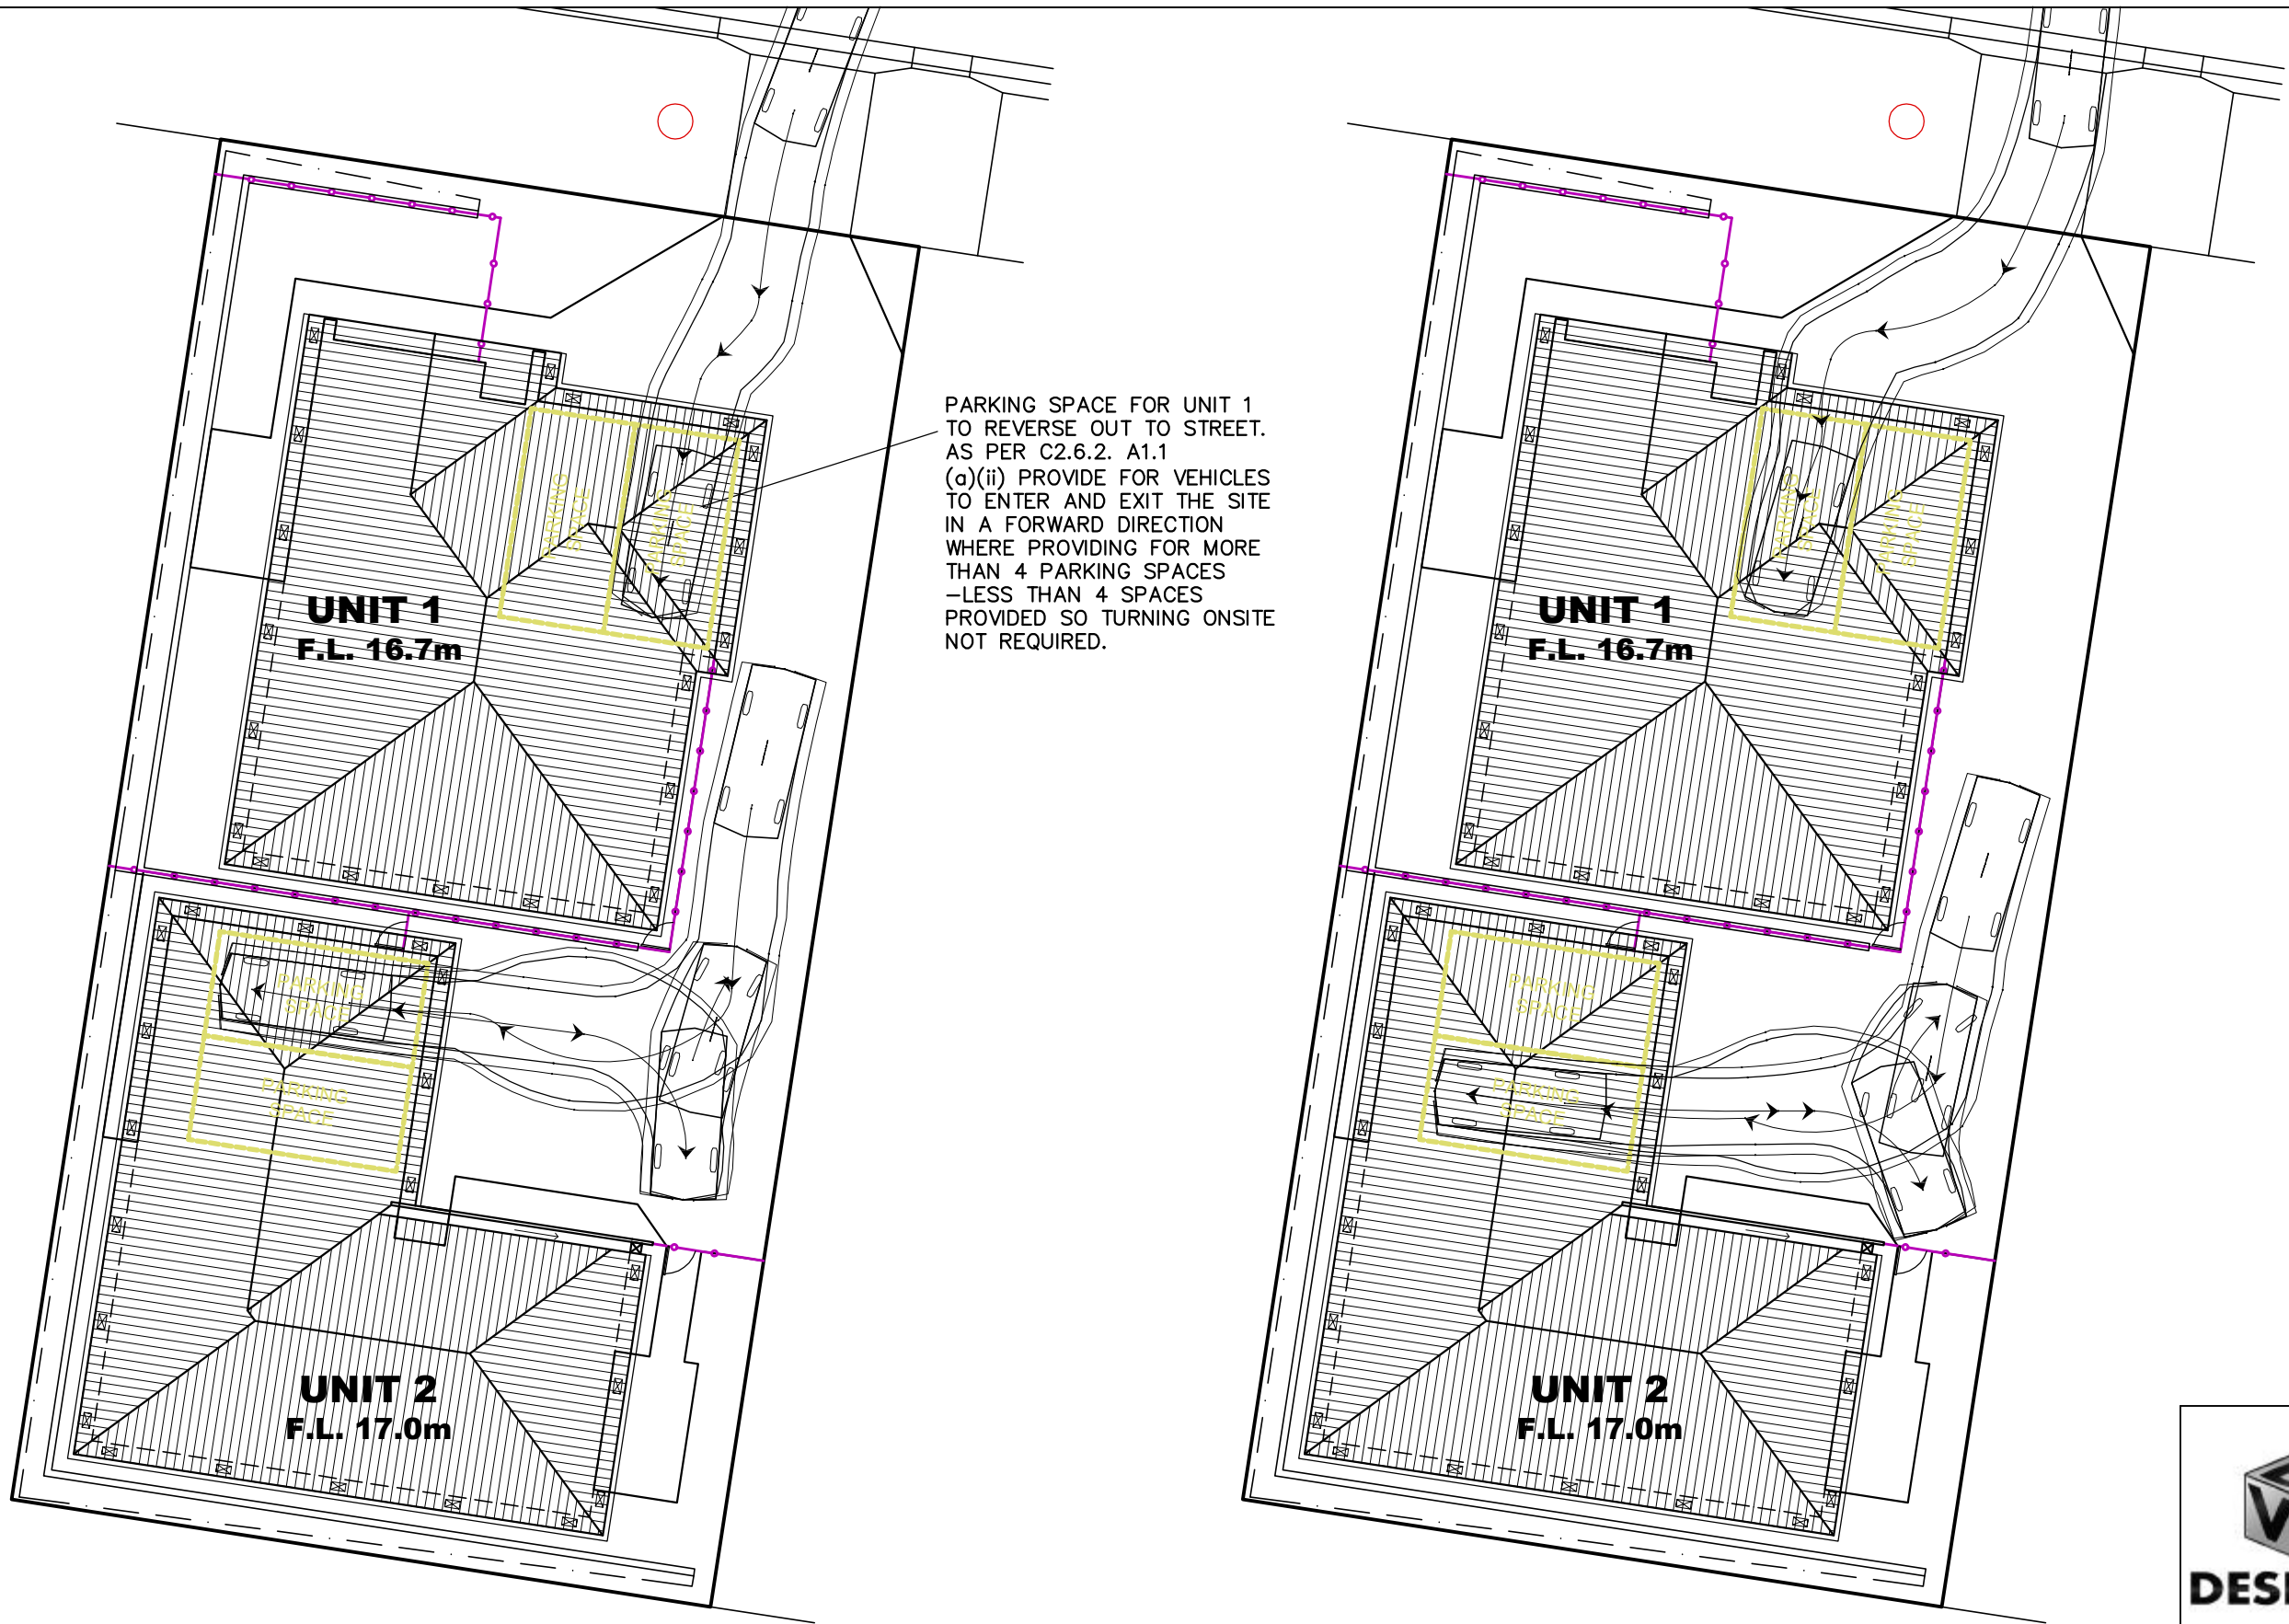

PARKING SPACE FOR UNIT 1
TO REVERSE OUT TO STREET.
AS PER C2.6.2. A1.1
(a)(ii) PROVIDE FOR VEHICLES
TO ENTER AND EXIT THE SITE
IN A FORWARD DIRECTION
WHERE PROVIDING FOR MORE
THAN 4 PARKING SPACES
—LESS THAN 4 SPACES
PROVIDED SO TURNING ONSITE
NOT REQUIRED.

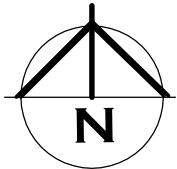

CARPARKING PLAN

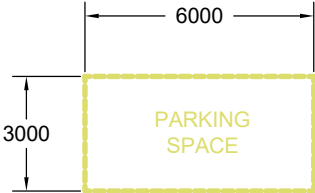

EXTERNAL PARKING SPACES TO BE CLEARLY DELINEATED.

INDIVIDUAL UNITS, EXTERNAL PARKING TO HAVE SIGNAGE OF WHICH UNIT IT IS ASSOCIATED WITH.

VISITOR PARKING, TO HAVE SIGNAGE TO INDICATE IT IS A COMMUNAL VISITOR PARKING SPACE.

REVISION NUMBER	DATE
REVISION 1	12 / 06 / 2026
REVISION 2	21 / 06 / 2026
REVISION 3	01 / 08 / 2026



DESIGNS

**BRADLEY
VAN ZETTEN**

4 EDEN HILLS DRIVE
RIVERSIDE 7250
P. 0407 272 381
E. BVZDESIGNS@GMAIL.COM
LICENCE NUMBER 957699796

PROJECT: PROPOSED UNIT DEVELOPMENT FOR
BM PROPERTY DEVELOPMENT PTY LTD
AT LOT 156 RUBIGOLD STREET
LEGANA 7277

DRAWING: CAR PARKING PLAN

DESIGNED: B. v. Z.
DRAWN: B. v. Z.

APPROVED.
DATE: 01 / 08 / 26


SCALE - A3 - 1:200.

DRAWING No.:
BM156 - 7/16

© BRADLEY VAN ZETTEN 2026




THE DESIGN, DETAILS AND SPECIFICATIONS ON THIS PLAN
ARE PROJECT SPECIFIC AND MUST NOT BE USED ON ANY
OTHER WITHOUT EXPRESS PERMISSION OF THE AUTHOR.

THIS PAGE FEATURES COLORED LINES AND SHOULD ONLY BE PRINTED IN COLOR. GREEN TEXT IN THE NOTE SECTION SERVES AS A REFERENCE

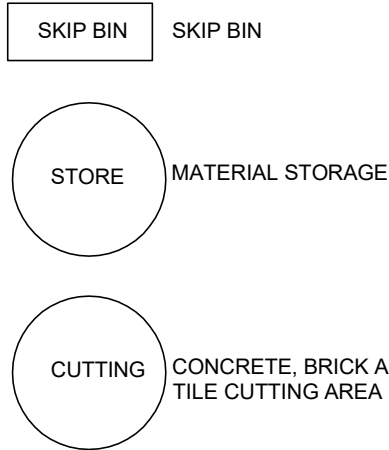

SOIL AND WATER MANAGEMENT PLAN

SILT FENCE AS PER DETAIL

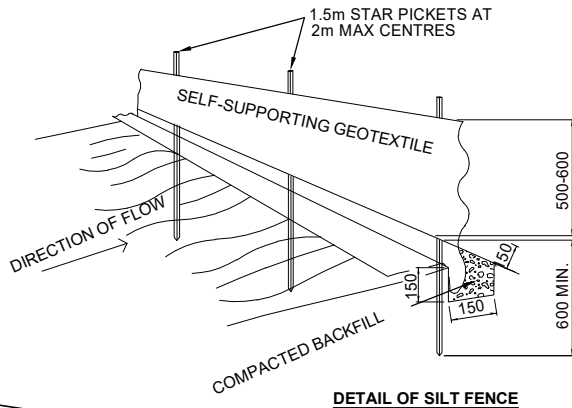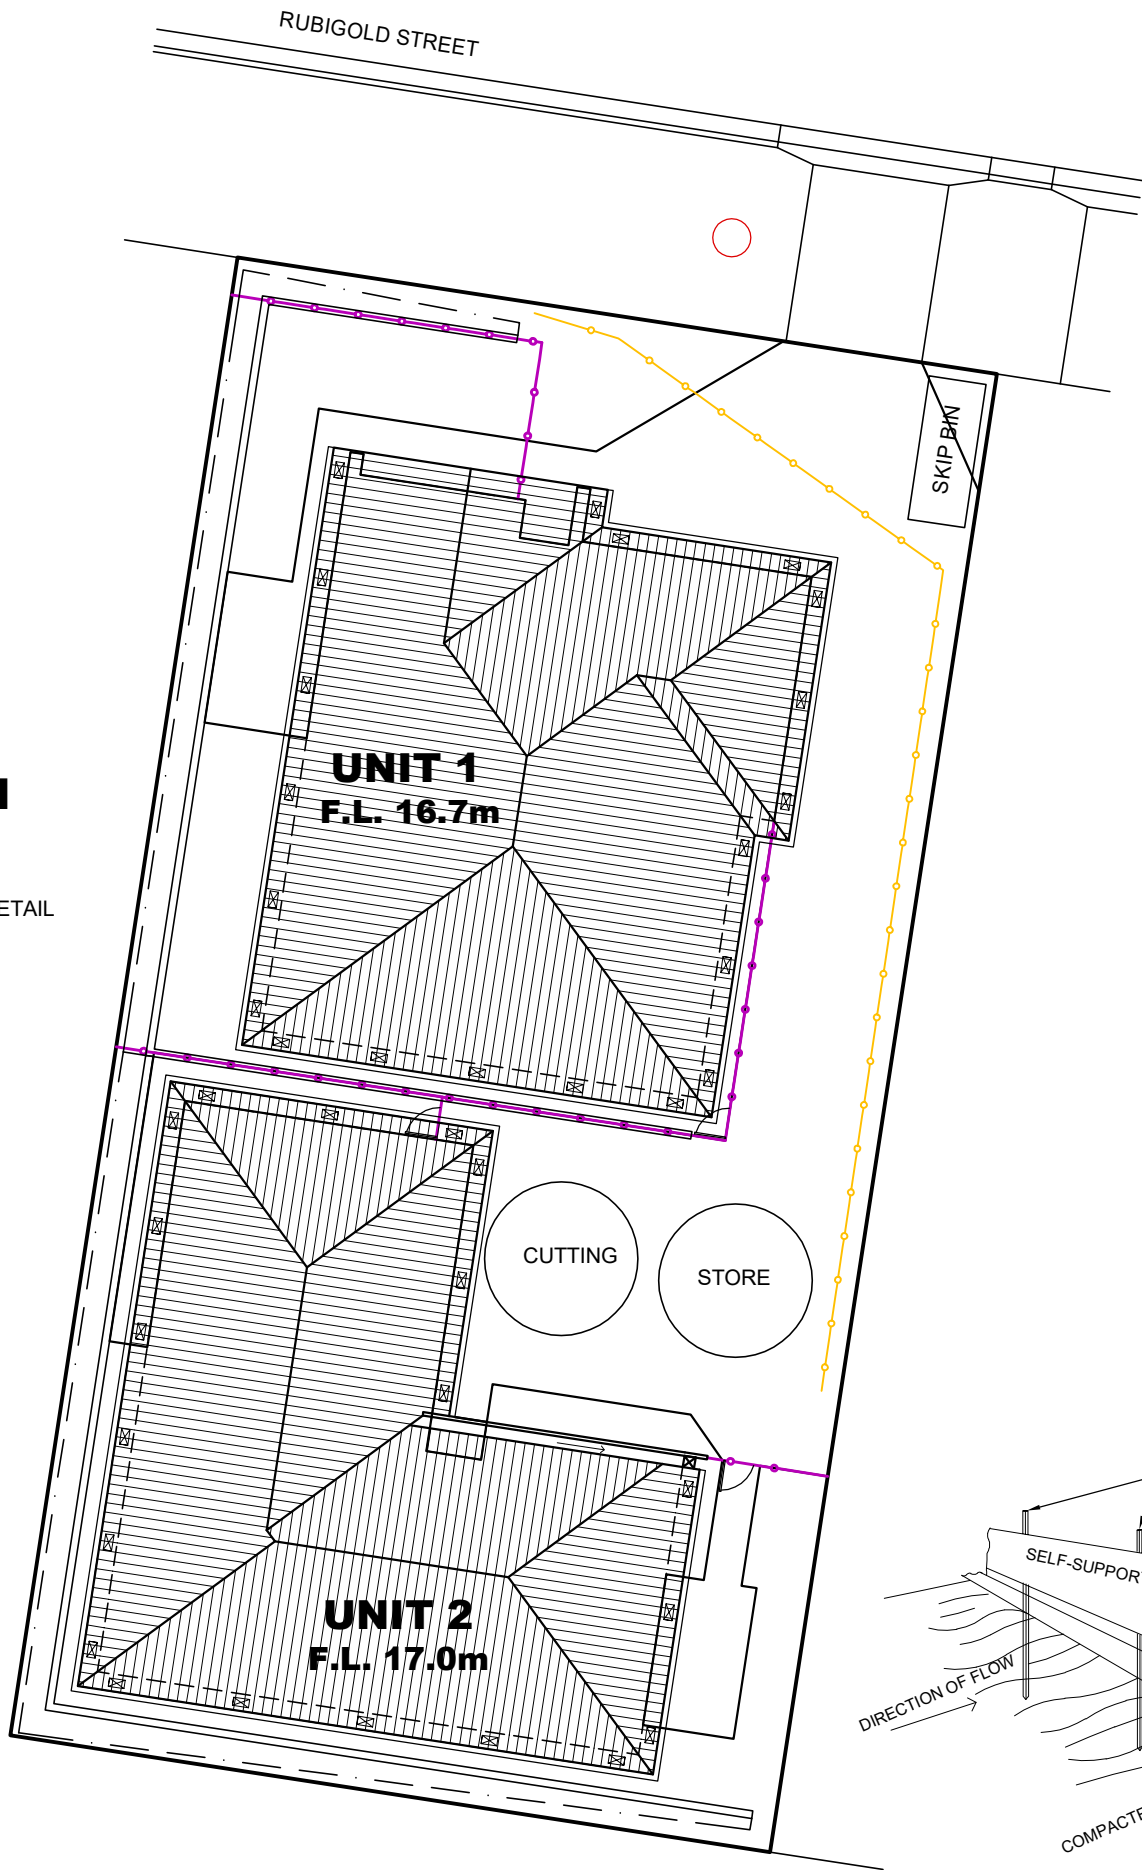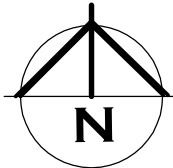

- SEDIMENT FENCE NOTES:
1. SURVEY AND MARK OUT LOCATION OF SEDIMENT FENCE, ENSURE IT IS PARALLEL TO THE CONTOURS OF THE SITE AND TO DRAIN IN THE CORRECT DIRECTION
 2. DIG A 150 MM TRENCH IMMEDIATELY ABOVE THE PROPOSED FENCE LINE.
 3. PLACE THE BOTTOM OF THE FABRIC TO THE BASE OF THE TRENCH AND RUN FABRIC UP THE DOWN-SLOPE SIDE OF THE TRENCH.
 4. BACKFILL THE TRENCH AND COMPACT TO SECURE ANCHORAGE OF THE FABRIC.
 5. DRIVE 1.5 M STAR PICKETS INTO GROUND, 2 M APART TO SUPPORT THE SEDIMENT FENCE FABRIC. TENSION AND FASTEN FABRIC TO PICKETS USING UV STABILISED ZIP TIES OR WIRE TIES.
 6. JOIN SECTIONS OF FABRIC AT A SUPPORT POST WITH A 2 M OVERLAP.
 7. ANGLE THE ENDS OF THE SEDIMENT FENCE UPSLOPE TO REDUCE SCOURING

BUILDING SITE DURING CONSTRUCTION TO COMPLY WITH EPA TASMANIA, SOIL AND WATER MANAGEMENT ON BUILDING SITES WHERE POSSIBLE. REFER TO FACT SHEETS 1-19
EPA.TAS.GOV.AU/ENVIRONMENT/WATER/STORMWATER/SOIL-AND-WATER-MANAGEMENT-ON-BUILDING-SITES

FACT SHEET 3 - SOIL AND WATER MANAGEMENT.
PLAN TO BE KEPT ONSITE AND ALL TIMES AND ALL WORKERS UNDERSTAND THE SWMP

FACT SHEET 4 - DISPERSIVE SOILS, NOT APPLICABLE.

FACT SHEET 5 - MINIMISE SOIL DISTURBANCE.
DO TRACK MACHINERY UP AND DOWN THE SLOPE TO CREATE GROOVES FROM THE WHEELS/ OR TRACKS THAT WILL CATCH RAINFALL. THE GROOVES WILL ROUGHEN THE SURFACE IN A WAY THAT WILL SLOW RUNOFF. AS PER FACT SHEET CLEARING FOR WORKS TO BE LIMITED TO WITHIN 5 METRES FROM THE EDGE OF ANY ESSENTIAL CONSTRUCTION ACTIVITY. NO TOPSOIL SHALL BE REMOVED FROM LAND OUTSIDE THE AREAS OF GROUND DISTURBANCE SHOWN. ALL AREAS OF GROUND DISTURBANCE MUST BE DRESSED WITH TOP SOIL AND WHERE APPROPRIATE REVEGETATED AND STABILISED TO PREVENT FUTURE EROSION OR SILTATION.

FACT SHEET 6 - PRESERVE VEGETATION.
WHERE EXISTING TREES ARE TO REMAIN ON THE SITE, ESTABLISH NO GO AREA AROUND TREES OF BRIGHT TAPE ON STAR PICKETS MINIMUM 1m AWAY FROM BASE OF TREE
EXISTING GROUND VEGETATION TO BE RETAINED WHEN EVER POSSIBLE. MINIMUM 400mm WIDE GRASS STRIPS TO BE RETAINED ON BACK OF KERB FOR FILTERING RUNOFF. INSTALLED AS PER FACT SHEET

FACT SHEET 7 - DIVERT UP-SLOPE WATER
DIVERSION CHANNEL TO BE CONSTRUCTED ON HIGHSIDE OF SITE MINIMUM 150MM DEEP WITH 10% MAX FALL WITH A CURVED SHAPE WITH EXCAVATED SOIL FROM THE CHANNEL ON THE DOWN-SLOPE SIDE TO INCREASE DIVERSION CHANNEL CAPACITY. LEVEL SPREADER TO END OF DIVERSION CHANNEL TO ENSURE WATER DISCHARGE IS SLOW MOVING MINIMUM 4M WIDE. INSTALLED AS PER FACT SHEET

FACT SHEET 8 - EROSION CONTROL MATS AND BLANKETS
WHERE FINISHED BATTERS ARE PROPOSED TO BE STEEPER THAN 1:3 EROSION CONTROL BLANKETS TO BE INSTALLED ON BATTER FOR SITE REHABILITATION. INSTALLED AS PER FACT SHEET

FACT SHEET 9 - PROTECT SERVICES TRENCHES AND STOCKPILES
ALL STOCKPILES TO BE POSITIONED CLEAR OF WATER COURSES AND TO ENSURE THAT NO SILT RUNOFF CAN ENTER A WATER COURSE.
TOP SOIL TO BE STOCKPILED SEPARATELY AND SPREAD OVER BACKFILLED AREAS. SPOIL TO BE STOCKPILED IN A NARROW CORRIDOR ON THE UPSTREAM SIDE OF ALL EXCAVATION. TEMPORARY CATCH DRAINS TO BE CONSTRUCTED ON THE UPSTREAM SIDE OF STOCKPILES AND EXCAVATED AREAS, DIRECTING RUNOFF TO EXISTING STORMWATER SYSTEM.
SERVICE TRENCHES TO HAVE SOIL PLACED ON TOPSIDE OF TRENCH TO DIVERT WATER FLOW AWAY FROM THE TRENCH LINE.

FACT SHEET 10 - EARLY ROOF DRAINAGE CONNECTION
DOWNPIPES TO BE CONNECTED INTO STORMWATER SYSTEM AS SOON AS THE ROOF IS INSTALLED.
TEMPORARY DOWNPIPES TO DIRECT WATER TO TUFTED AREAS.

FACT SHEET 11 - SCOUR PROTECTION
NOT APPLICABLE AS NO NEW DAMS/ CULVERTS

FACT SHEET 12 - STABILISED SITE ACCESS
DIVERSION HUMP INSTALLED ON ROAD ACCESS WITH WATER DIRECTED TO SEPARATE SILT FENCE.
INSTALLED AS PER FACT SHEET

FACT SHEET 13 - WHEEL WASH
EVERY EFFORT TO BE MADE TO MINIMISE SPREADING SEDIMENT ON TO SEALED AREAS WHEN VEHICLES LEAVE THE SITE, INCLUDING THE WASHING DOWN OF TYRES.

FACT SHEET 14 - SEDIMENT FENCES
SEDIMENT FENCE INSTALLED AS PER DETAIL AND FACT SHEET

FACT SHEET 15 - PROTECTION OF STORMWATER PITS
PITS INSTALLED ONSITE TO BE CONSTRUCTED WITH DRIVEWAY AT END OF JOB AFTER FINISHED CONSTRUCTION OF BUILDING. THEREFORE NO REQUIREMENTS FOR PITS.

FACT SHEET 16 - PROTECTED CONCRETE, BRICK AND TILE CUTTING
ALL CUTTING TO BE INSIDE NOMINATED AREA AS PER SWMP WITH FILTER SOCKS INSTALLED ON LOW SIDE. SLURRY TO BE DISPOSED OFF IN GEOTEXTILE LINED DITCH OR DRUMS

FACT SHEET 17 - SEDIMENT BASINS
NOT REQUIRED DUE TO SCALE OF WORKS.

FACT SHEET 18 - DUST CONTROL
DURING EXTENDED PERIODS OF DRY WEATHER, DAMPEN THE SITE SLIGHTLY WITH A LIGHT APPLICATION OF WATER DURING EXCAVATION OR WHEN DUST IS BEING RAISED

FACT SHEET 19 - SITE REVEGETATION
ALL OF SITE THAT IS NOT FINISHED IN HARD SURFACES TO BE REVEGETATION WITH GRASS OR MULCH AS PER LANDSCAPING PLAN OR TO OWNERS DETAILS

REVISION NUMBER	DATE
REVISION 1	12 / 06 / 2026
REVISION 2	21 / 06 / 2026
REVISION 3	01 / 08 / 2026

DOWNPIPES TO BE CONNECTED INTO STORMWATER SYSTEM AS SOON AS THE ROOF IS INSTALLED

INSTALL AG DRAIN (IF SHOWN) PRIOR TO FOOTING EXCAVATION

EXCAVATED MATERIAL PLACED UP SLOPE OF CUT OFF DRAIN. TO BE REMOVED WHEN BUILDING WORKS ARE COMPLETE AND USED AS FILL ON SITE FOR ANY LOW POINTS. INSTALL A SEDIMENT FENCE ON THE DOWNSLOPE SIDE OF MATERIAL



DESIGNS

BRADLEY VAN ZETTEN
4 EDEN HILLS DRIVE
RIVERSIDE 7250
P. 0407 272 381
E. BVZDESIGNS@GMAIL.COM
LICENCE NUMBER 957699796

PROJECT: PROPOSED UNIT DEVELOPMENT FOR
BM PROPERTY DEVELOPMENT PTY LTD
AT LOT 156 RUBIGOLD STREET
LEGANA 7277




DRAWING: SOIL AND WATER MANAGEMENT PLAN

DESIGNED: B. v. Z.
DRAWN: B. v. Z.

APPROVED.
DATE: 01 / 08 / 26

SCALE - A3 - 1:200.

DRAWING No.:
BM156 - 8/16

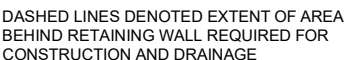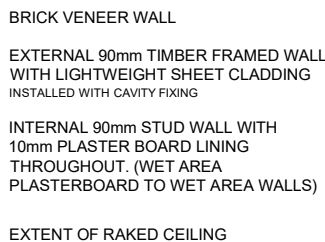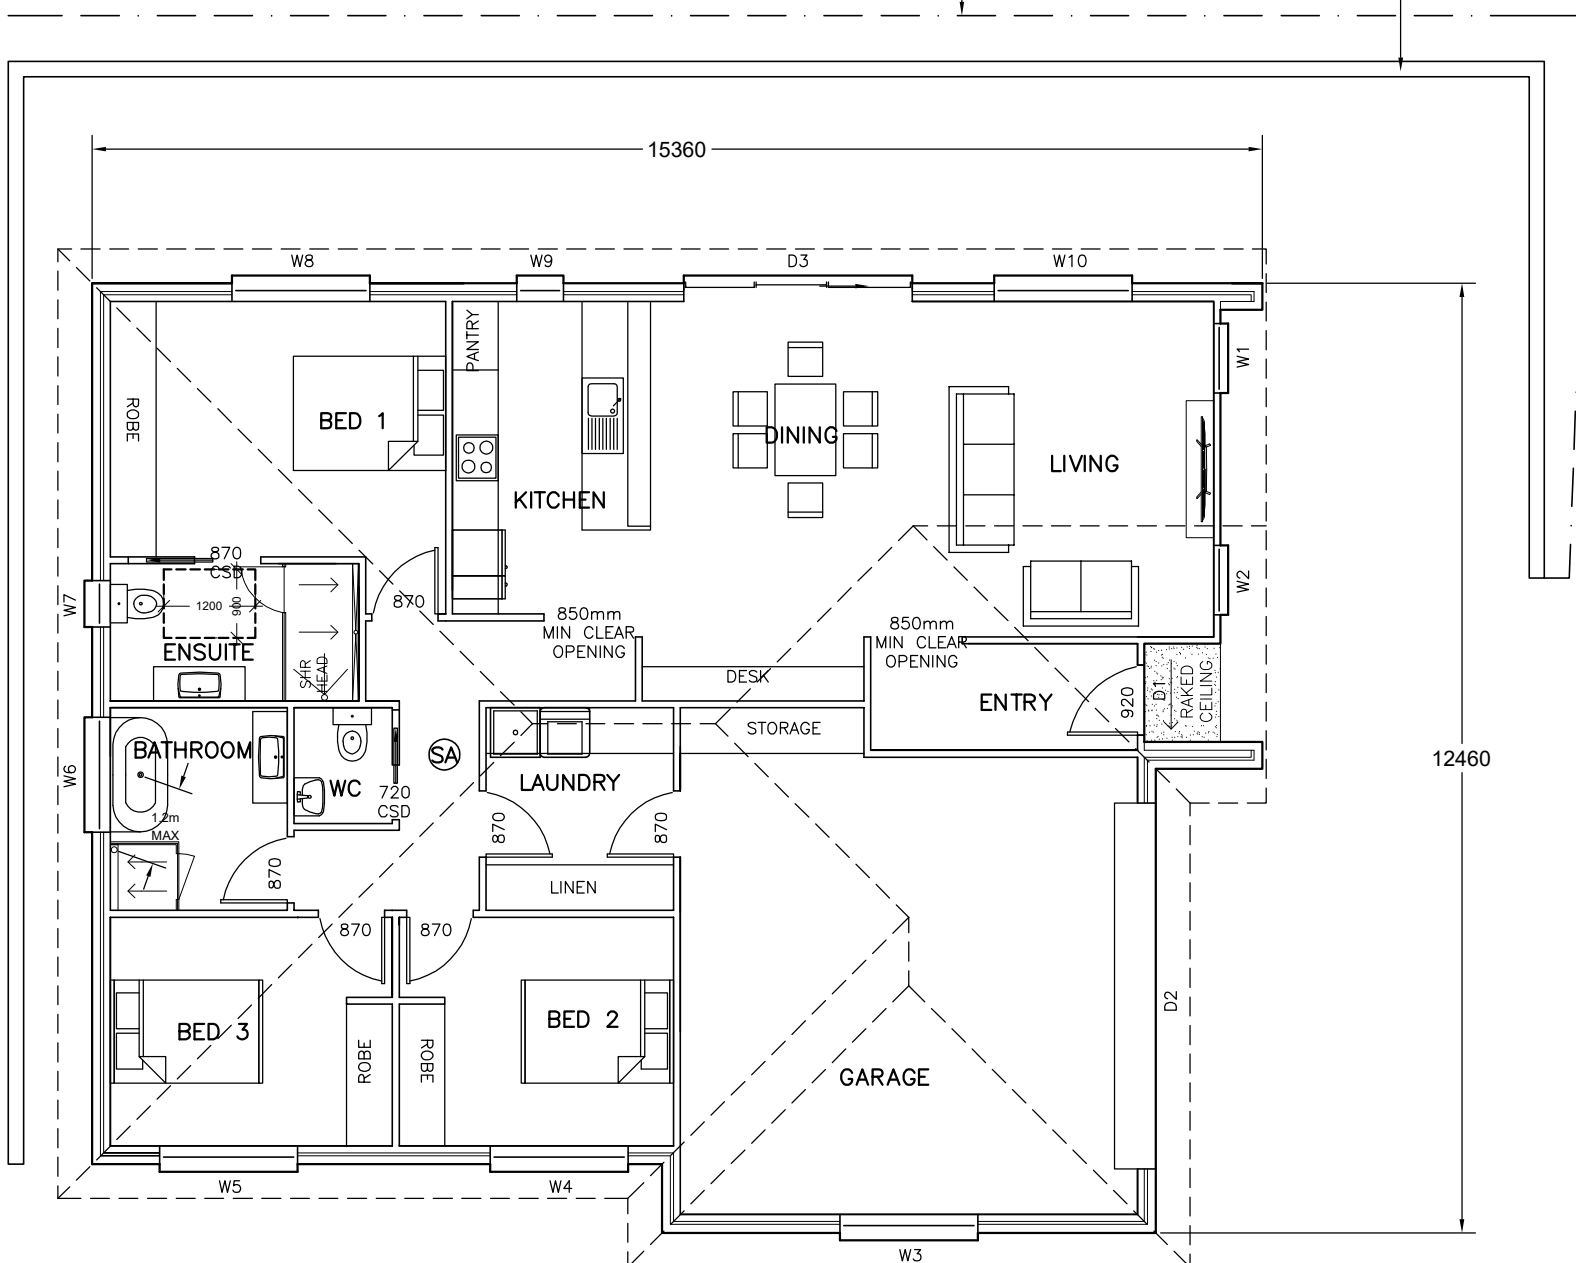ISLAND BLOCK AND
PAVING RETAINING
WALL 1

SA - 240V HARD WIRED SMOKE ALARMS
INSTALLED IN ACCORDANCE WITH NCC9.5 TO
COMPLY WITH AS3786, BE CONNECTED TO MAINS
POWER AND INTERCONNECTED WHERE THERE IS
MORE THAN ONE ALARM



DESIGNS

BRADLEY VAN ZETTEN

4 EDEN HILLS DRIVE
RIVERSIDE 7250
P. 0407 272 381
E. BVZDESIGNS@GMAIL.COM
LICENCE NUMBER 957699796

PROJECT: PROPOSED UNIT DEVELOPMENT FOR
BM PROPERTY DEVELOPMENT PTY LTD
AT LOT 156 RUBIGOLD STREET
LEGANA 7277

DRAWING: FLOOR PLAN UNIT 1

DESIGNED: B. v. Z.
DRAWN: B. v. Z.

APPROVED.
DATE: 01 / 08 / 26

SCALE - A3 - 1:100.

DRAWING No.:
BM156 - 9/16

FLOOR PLAN UNIT 1


BRICK VENEER - DIMENSIONS AND AREA TO OUTSIDE CLADDING.
CLAD FRAME - DIMENSIONS AND AREA TO OUTSIDE OF TIMBER FRAMING CLADDING IN ADDITION TO DIMENSIONS.

BUILDER TO ENSURE ALL DOOR AND DOOR HARDWARE SELECTED TO HAVE 820mm CLEAR OPENING TO COMPLY WITH LIVABLE HOUSING DESIGN.
WITH THE EXCEPTION OF NON HABITABLE ROOMS, ONLY IF SHOWN ON PLAN THAT SMALLER SIZED DOOR TO BE USED

BUILDER TO ENSURE THRESHOLDS THROUGH DOORS TO COMPLY WITH LIVABLE HOUSING DESIGN
SECTION 3. WITH MAXIMUM 5mm STEP FROM FFL TO FFL OR THRESHOLD RAMP INSTALLED

[illegible]

AREA TABLE		
	SQUARE METER	BUILDING SQUARES
FLOOR AREA	171.7	18.5
PORTICO AREA	1.2	0.1
TOTAL AREA	172.9	18.6

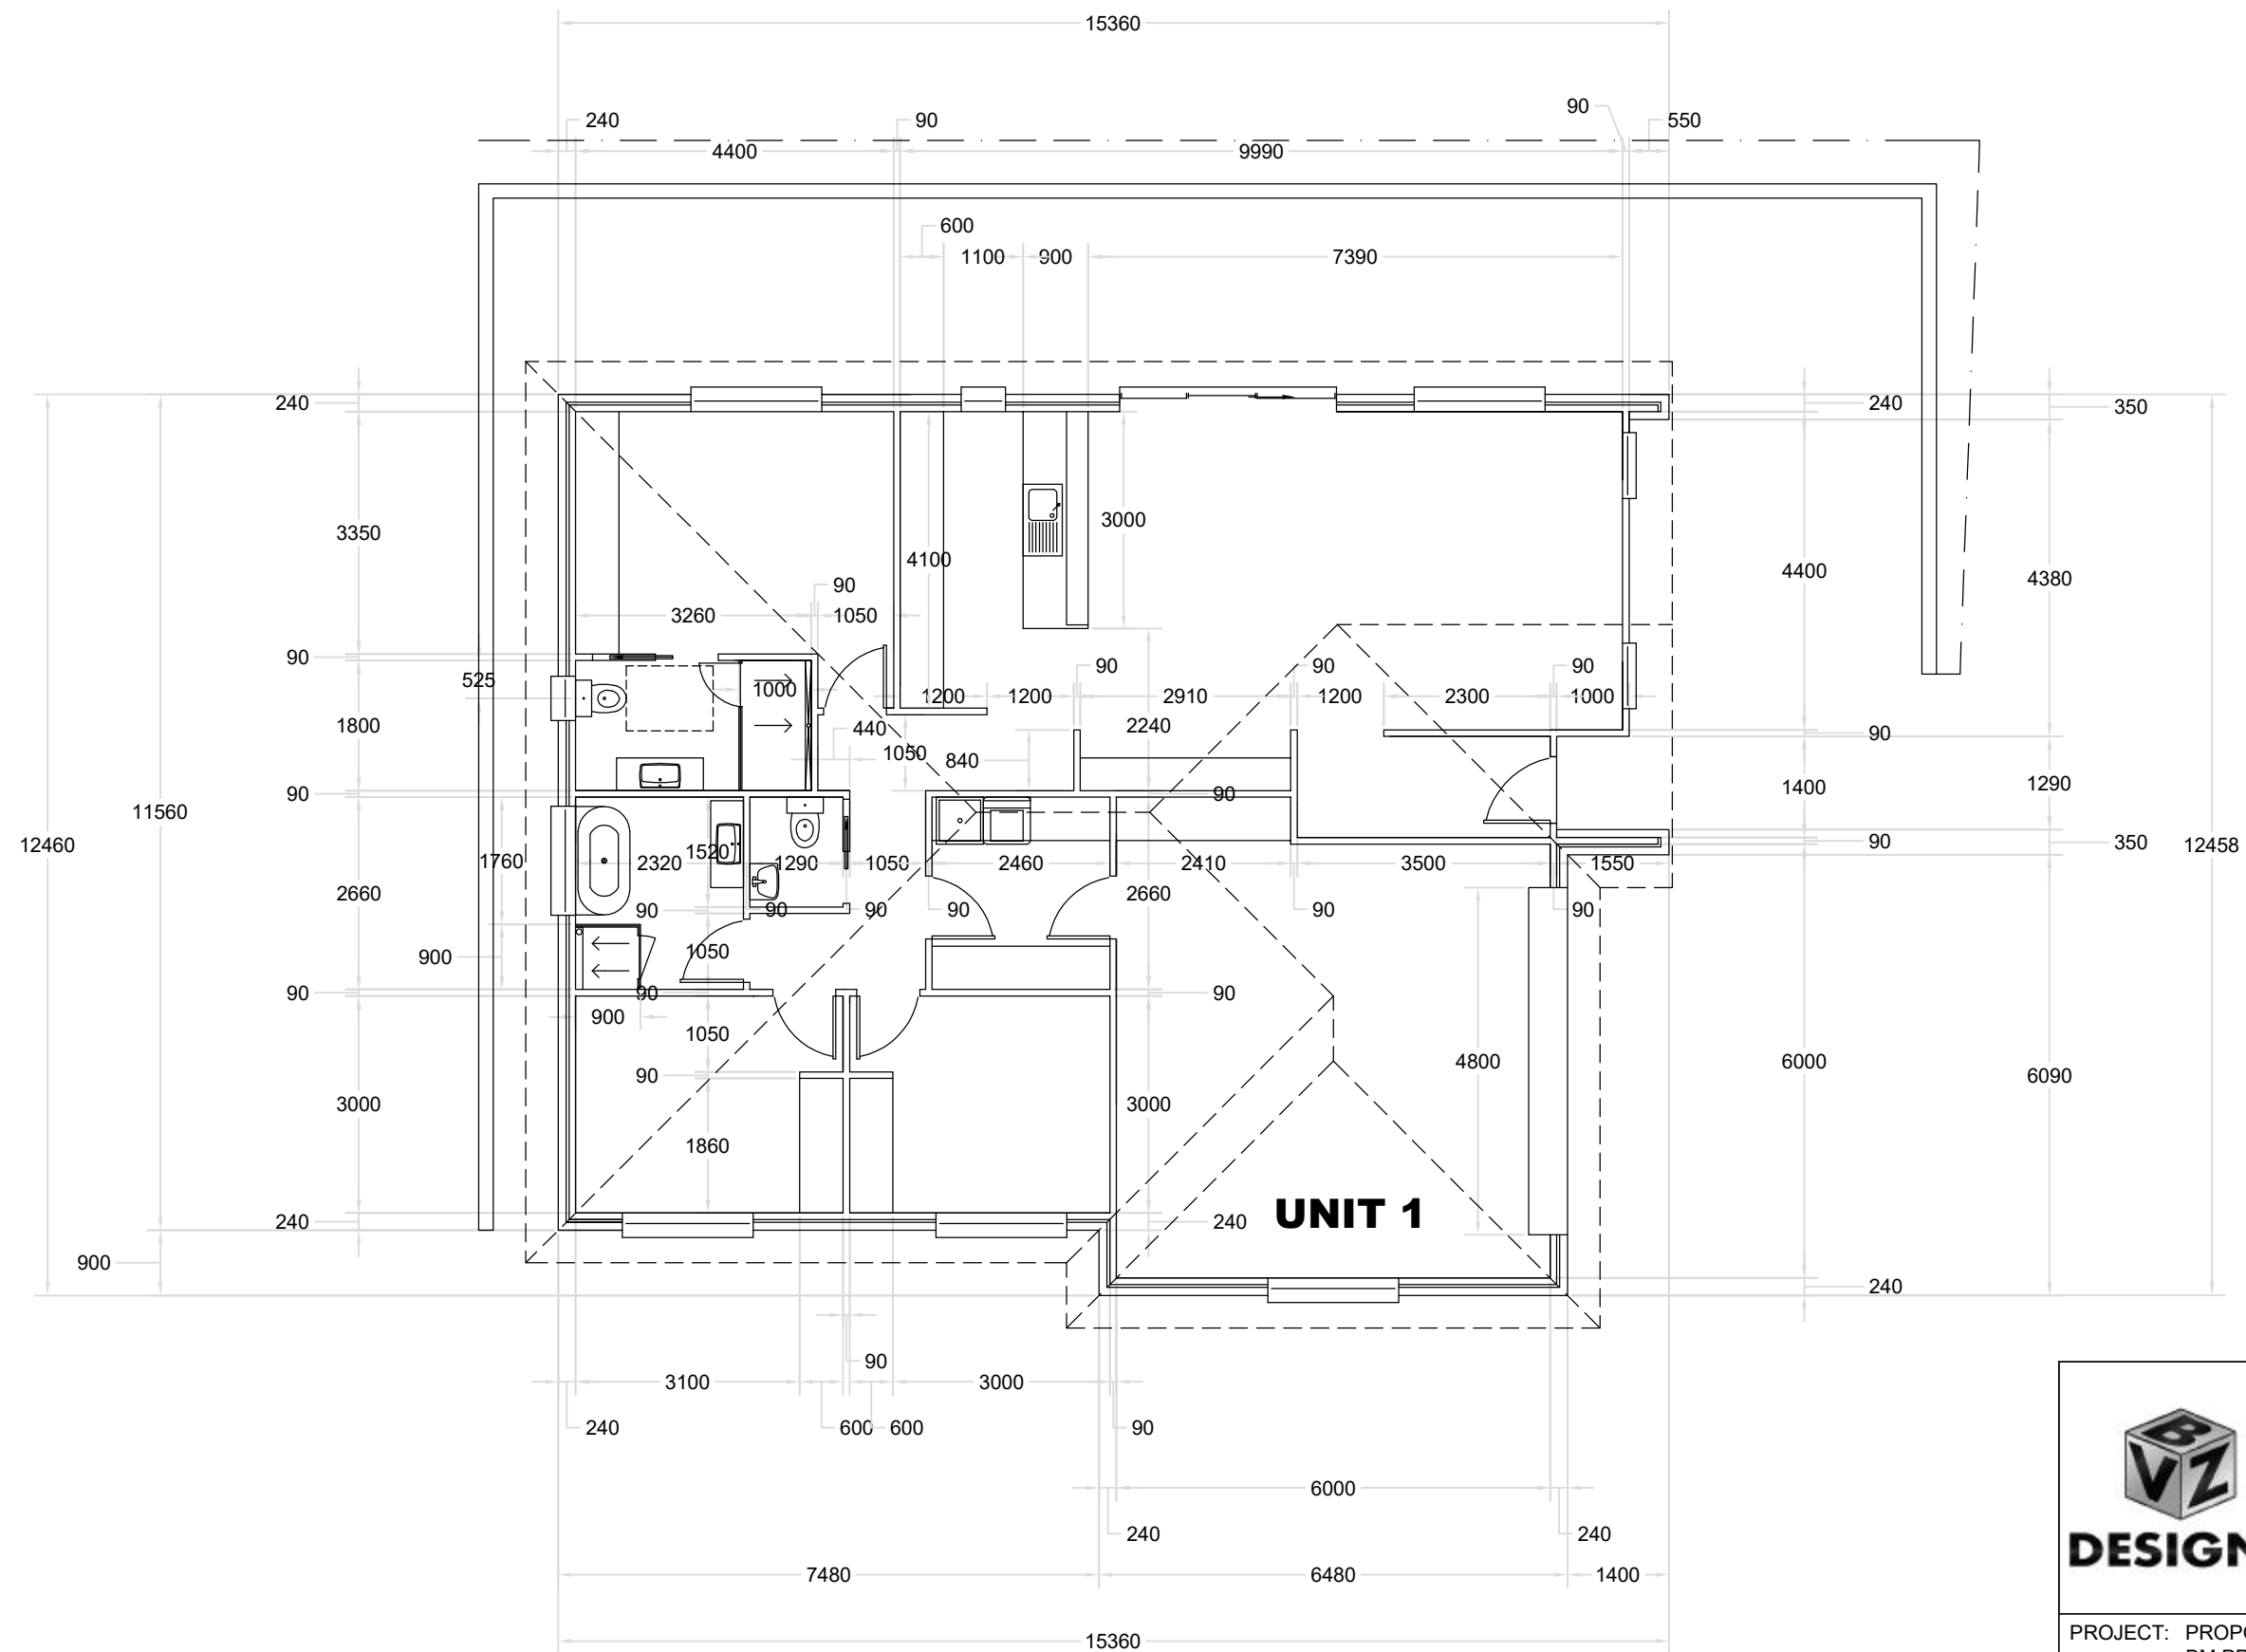

FLOOR PLAN WITH DIMENSIONS UNIT 1




**BRADLEY
VAN ZETTEN**
4 EDEN HILLS DRIVE
RIVERSIDE 7250
P. 0407 272 381
E. BVZDESIGNS@GMAIL.COM
LICENCE NUMBER 957699796

PROJECT: PROPOSED UNIT DEVELOPMENT FOR
BM PROPERTY DEVELOPMENT PTY LTD
AT LOT 156 RUBIGOLD STREET
LEGANA 7277

DRAWING: FLOOR PLAN WITH DIMENSIONS UNIT 1

DESIGNED: B. v. Z.	APPROVED.
DRAWN: B. v. Z.	DATE: 01 / 08 / 26
SCALE - A3 - 1:100.	DRAWING No.: BM156 - 10/16

REVISION NUMBER	DATE
REVISION 1	12 / 06 / 2026
REVISION 2	21 / 06 / 2026
REVISION 3	01 / 08 / 2026

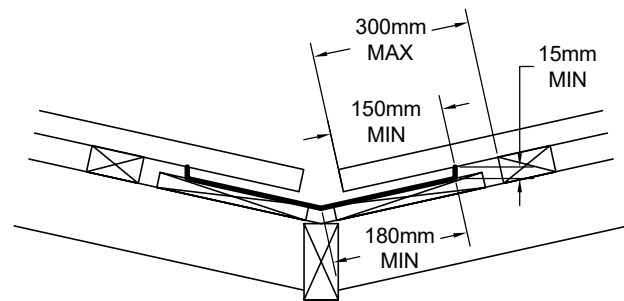


VALLEY GUTTER IS OVER 12.5 DEGREES
AS PER 7.4.4


COLORBOND GUTTER AND FASCIA SYSTEM

450mm EAVE (TYPICAL)

EXTERNAL WALLS DASHED

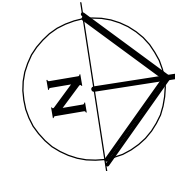

COLORBOND CUSTOM ORB ROOF
SHEETING AT 22.5'. ONE AND A HALF
CORRUGATION SIDE LAP (TYPICAL).
FIXED AT SIDE LAPS. 3 FIXINGS FOR
INTERNAL SPANS AND
5 FOR END SPANS. FIXED WITH
ROOFZIPS M6-11x50mm FOR
SOFTWOOD AND STEEL 0.55-1.0mm
BMT BATTENS
12-14x35 METAL TEK 1.0-3.0mm BMT
STEEL BATTENS
12-11x50mm FOR HARDWOOD
ROOFING INSTALLED TO
MANUFACTURES DESIGN AND
INSTALLATION GUIDE

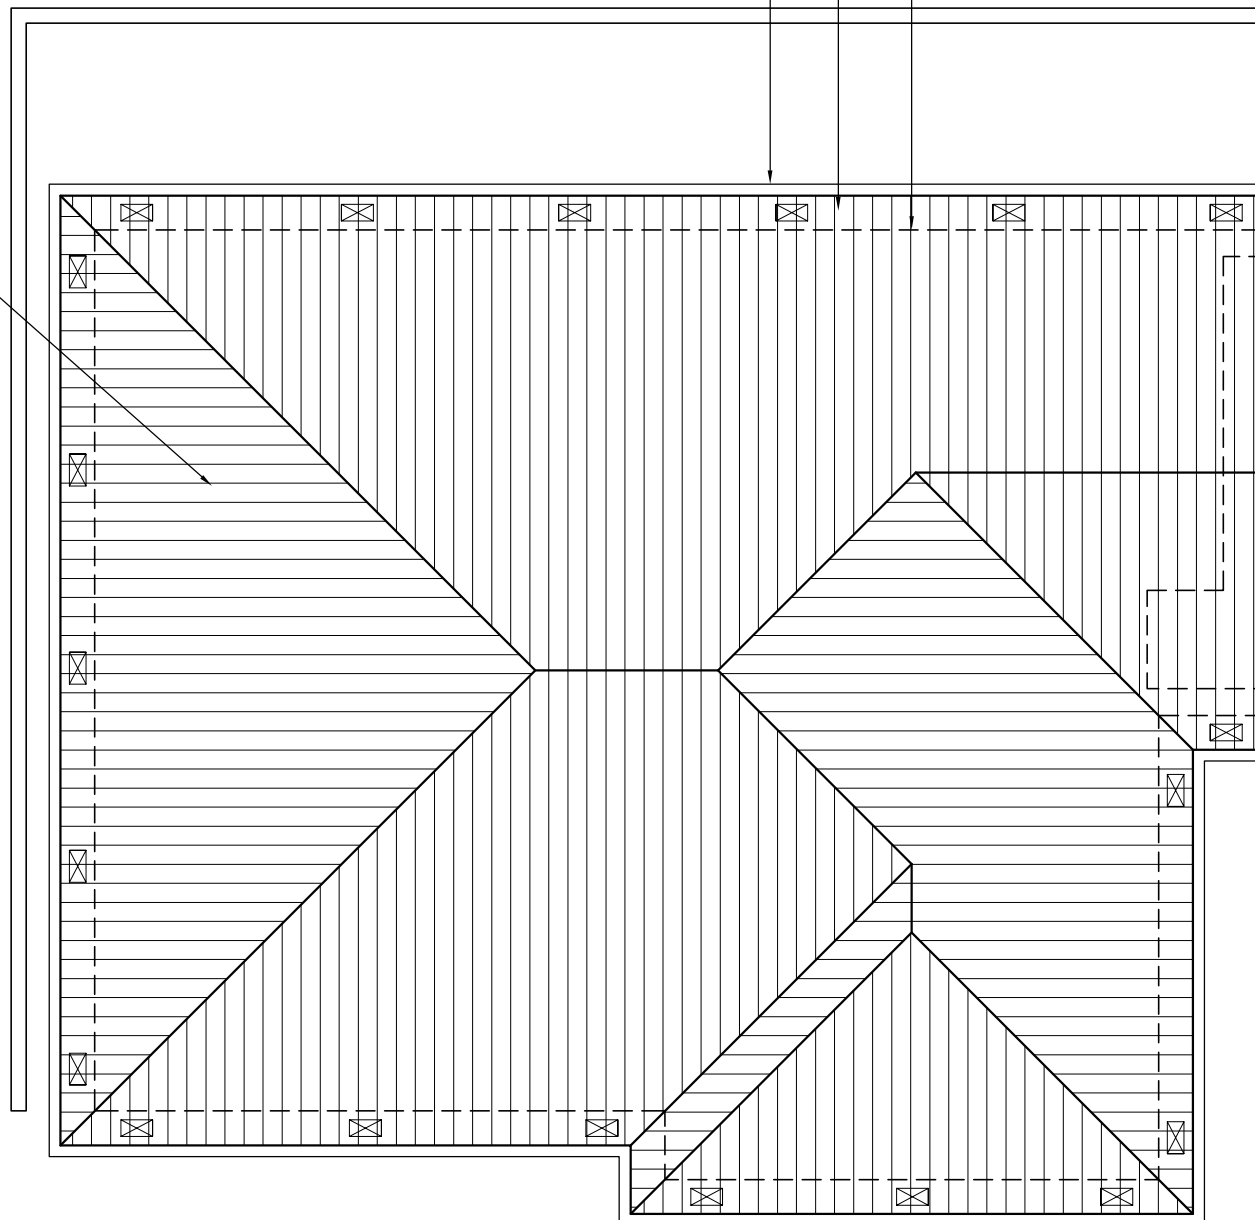

ROOF OVER 15 DEGREES


NON BAL ZONE – BRADFORD 418x220mm POLY VENT WITH 0.0237sq/m
OPENING PER VENT– THEREFORE ONE VENT INSTALLED PER 3.2m LINEAR
METER OF WALL

HIP/RIDGE VENTILATION
NON BAL ZONE – CONTINUOUS GAP AT RIDGE IN ROOF WRAP WITH AT
MINIMUM 5mm GAP AND/OR 5000mm2/m GABLE VENT IN GABLE ROOF
BAL ZONE – AS ABOVE BUT WITH EMBER RESISTANT STEEL MESH AS PER
DETAIL

ONE VENT INSTALLED WITHIN 1m OF EACH INTERNAL AND EXTERNAL CORNER
IN EAVE AND SPACED EQUALLY ALONG LENGTH OF EAVE WITH SPACING AS
PER DETAILS ABOVE

EAVE VENTS MAY BE OMITTED IF CONTINUOUS VENT STRIP IS INSTALLED AS
PER DETAIL. REFER TO CONDENSATION MANAGEMENT PAGE FOR DETAILS

BRADFORD 418x220mm VENTS

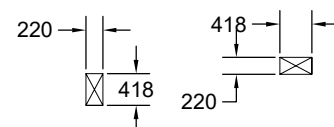

ROOF PLAN UNIT 1

SHEET ROOF
75x38mm HARD WOOD OR 70x35mm MGP12
BATTENS AT 900mm MAX 900mm CRS AND
SPAN.

RANGEHOOD AND BATHROOM EXTRACTION
FANS DUCTED TO EAVE/WALL VENT

ROOF CLADDING TO COMPLY WITH NCC PART 7.1-7.5

GUTTERS AND DOWNPIPES INSTALLED AS PER NCC PART 7.4

GUTTER MUST BE INSTALLED WITH A FALL NOT LESS THAN

- 1:500 FOR EAVES GUTTERS, UNLESS FIXED TO METAL FASCIAS

WHERE HIGH FRONTED GUTTERS ARE INSTALLED, PROVISION
MUST BE MADE TO AVOID ANY OVERFLOW BACK INTO THE ROOF
OR BUILDING STRUCTURE BY INCORPORATING OVERFLOW
MEASURERS OR THE LIKE

DOWNPIPES MUST--

(A)NOT SERVE MORE THAN 12 M OF GUTTER LENGTH FOR EACH
DOWNPIPE; AND

(B)BE LOCATED AS CLOSE AS POSSIBLE TO VALLEY GUTTERS;
AND

(C)BE SELECTED IN ACCORDANCE WITH THE APPROPRIATE
EAVES GUTTER SECTION AS SHOWN IN TABLE 7.4.3A, TABLE
7.4.3B AND TABLE 7.4.3C.

FOR ROOF CATCHMENTS UP TO 50SQ/M PER DOWNPIPE MEDIUM
RECTANGULAR GUTTERS OR 115MM 'D' GUTTERS MAY BE USED
WITH 90ØMM DOWNPIPES

EAVE AND GUTTER OVERFLOW MEASURE TO BE INSTALLED FOR
1% ANNUAL EXCEEDANCE PROBABILITY

BOX GUTTERS AS PER AS3500.3

7.4.6 ACCEPTABLE CONTINUOUS OVERFLOW MEASURE

(1) FOR A FRONT FACE SLOTTED GUTTER WITH—
A MINIMUM SLOT OPENING AREA OF 1200 MM2 (A) PER METRE OF
GUTTER; AND

(a) THE LOWER EDGE OF THE SLOTS INSTALLED A MINIMUM OF 25
MM BELOW THE TOP OF THE FASCIA,
THE ACCEPTABLE OVERFLOW CAPACITY MUST BE 0.5 L/S/M,
CONSTRUCTED IN ACCORDANCE WITH FIGURE 7.4.6A.

(2) FOR A CONTROLLED BACK GAP WITH—

(a) A PERMANENT MINIMUM 10 MM SPACER INSTALLED BETWEEN
THE GUTTER BACK AND THE FASCIA; AND
(b) ONE SPACER PER BRACKET, WITH THE SPACER NOT MORE THAN
50 MM WIDE; AND

(c) THE BACK OF THE GUTTER INSTALLED A MINIMUM OF 10 MM
BELOW THE TOP OF THE FASCIA,
THE ACCEPTABLE OVERFLOW CAPACITY MUST BE 1.5 L/S/M,
CONSTRUCTED IN ACCORDANCE WITH FIGURE 7.4.6B.

(3) FOR THE CONTROLLED BACK GAP OPTION, THE SPACER CAN BE
A PROPRIETARY CLIP OR BRACKET THAT PROVIDES THE REQUIRED
OFFSET OF
THE GUTTER FROM THE FASCIA.



DESIGNS

**BRADLEY
VAN ZETTEN**

4 EDEN HILLS DRIVE
RIVERSIDE 7250
P. 0407 272 381
E. BVZDESIGNS@GMAIL.COM
LICENCE NUMBER 957699796

PROJECT: PROPOSED UNIT DEVELOPMENT FOR
BM PROPERTY DEVELOPMENT PTY LTD
AT LOT 156 RUBIGOLD STREET
LEGANA 7277

DRAWING: ROOF PLAN UNIT 1

REVISION NUMBER	DATE
REVISION 1	12 / 06 / 2026
REVISION 2	21 / 06 / 2026
REVISION 3	01 / 08 / 2026

DESIGNED: B. v. Z.
DRAWN: B. v. Z.

APPROVED.
DATE: 01 / 08 / 26

SCALE - A3 - 1:100.



DRAWING No.:
BM156 - 11/16

 **BRICK VENEER WALL**

 **EXTERNAL 90mm TIMBER FRAMED WALL
WITH LIGHTWEIGHT SHEET CLADDING
INSTALLED WITH CAVITY FIXING**

 **INTERNAL 90mm STUD WALL WITH
10mm PLASTER BOARD LINING
THROUGHOUT. (WET AREA
PLASTERBOARD TO WET AREA WALLS)**

 **EXTENT OF RAKED CEILING**

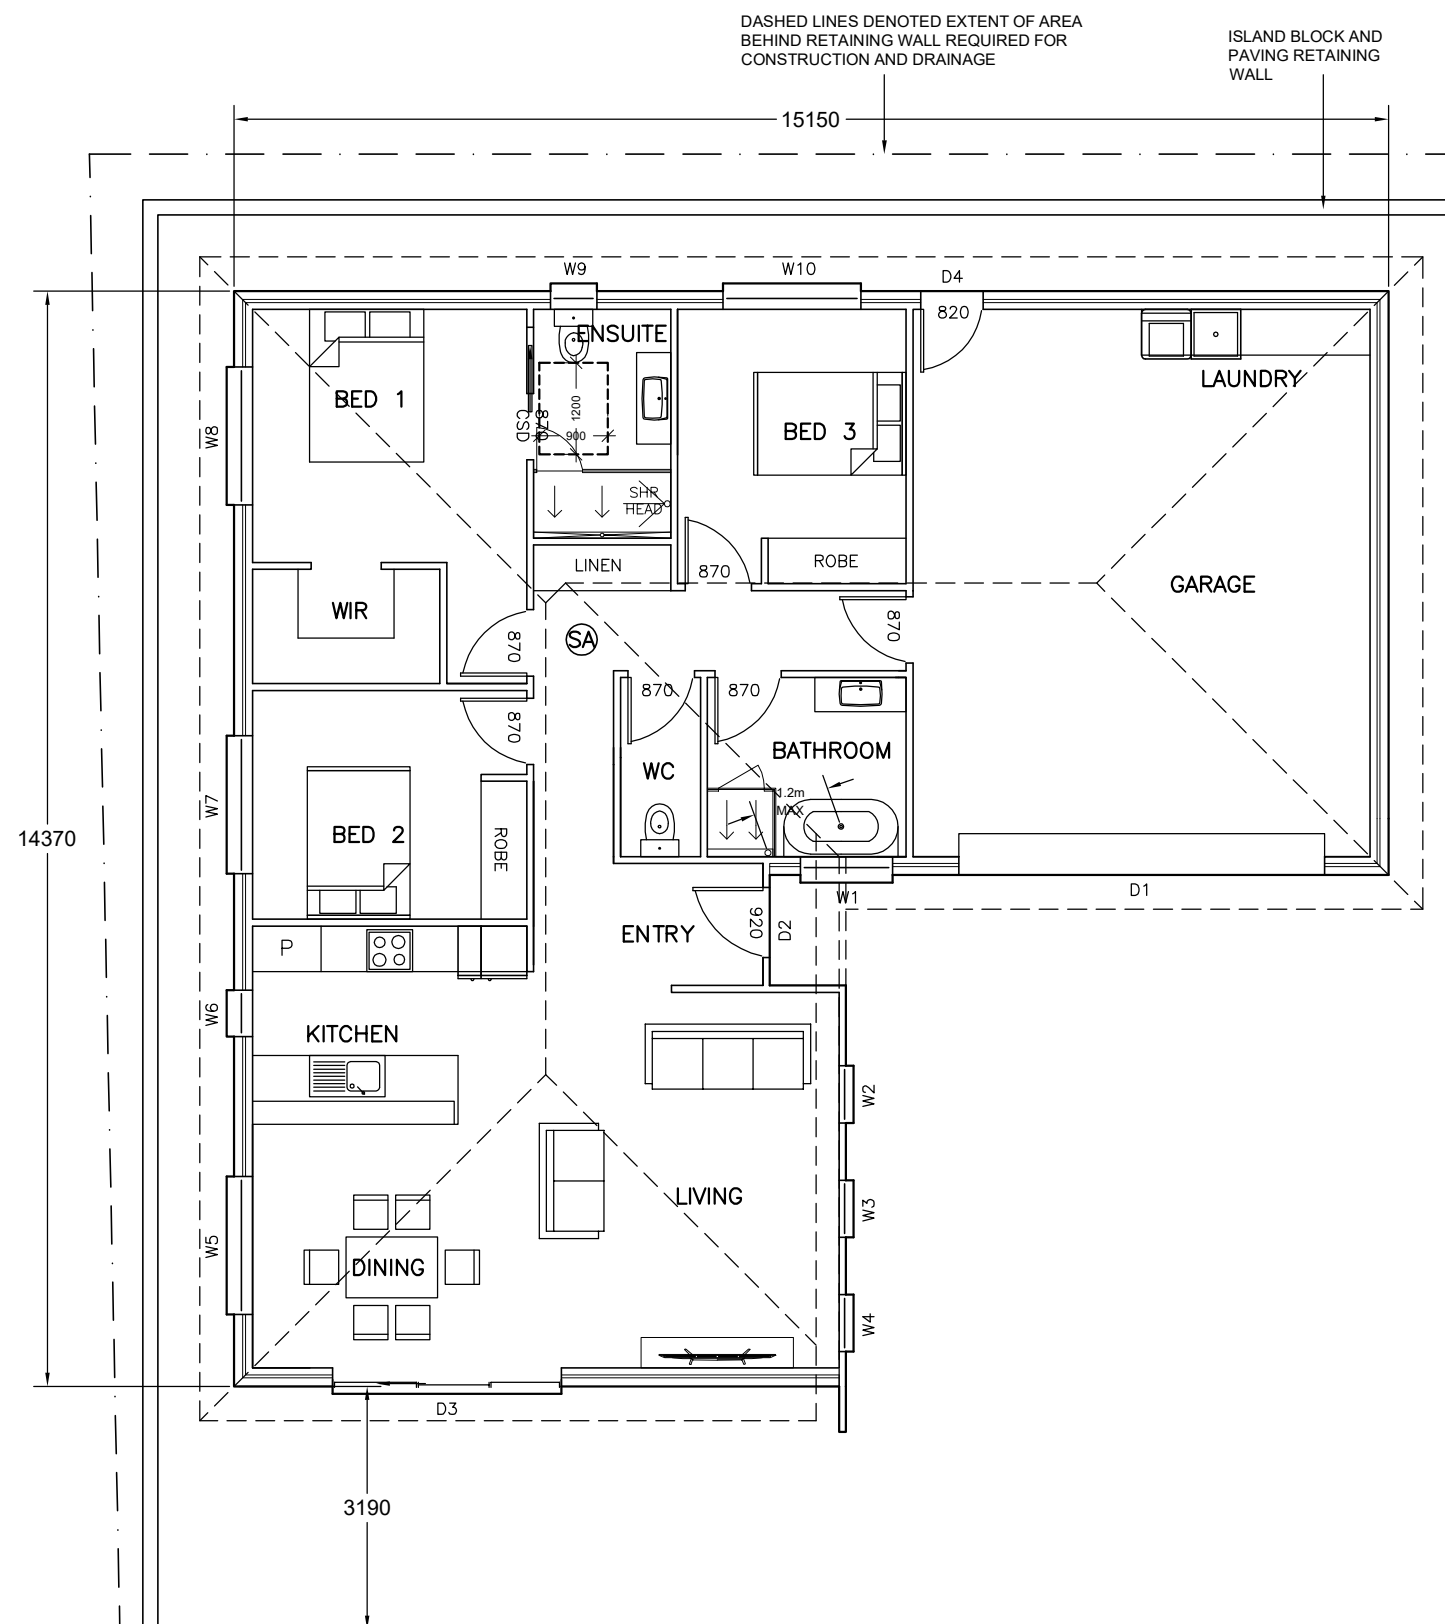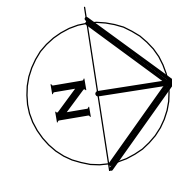

SA - 240V HARD WIRED SMOKE ALARMS
INSTALLED IN ACCORDANCE WITH NCC9.5 TO
COMPLY WITH AS3786, BE CONNECTED TO MAINS
POWER AND INTERCONNECTED WHERE THERE IS
MORE THAN ONE ALARM



**BRADLEY
VAN ZETTEN**

4 EDEN HILLS DRIVE
RIVERSIDE 7250
P. 0407 272 381
E. BVZDESIGNS@GMAIL.COM
LICENCE NUMBER 957699796

PROJECT: PROPOSED UNIT DEVELOPMENT FOR
BM PROPERTY DEVELOPMENT PTY LTD
AT LOT 156 RUBIGOLD STREET
LEGANA 7277

DRAWING: FLOOR PLAN UNIT 2

DESIGNED: B. v. Z.
DRAWN: B. v. Z.

APPROVED.
DATE: 01 / 08 / 26

SCALE - A3 - 1:100.

DRAWING No.:
BM156 - 12/16

FLOOR PLAN UNIT 2



BRICK VENEER - DIMENSIONS AND AREA TO OUTSIDE CLADDING.
CLAD FRAME - DIMENSIONS AND AREA TO OUTSIDE OF TIMBER FRAMING CLADDING IN ADDITION TO DIMENSIONS.

BUILDER TO ENSURE ALL DOOR AND DOOR HARDWARE SELECTED TO HAVE 820mm CLEAR OPENING TO COMPLY WITH LIVABLE HOUSING DESIGN.
WITH THE EXCEPTION OF NON HABITABLE ROOMS, ONLY IF SHOWN ON PLAN THAT SMALLER SIZED DOOR TO BE USED

BUILDER TO ENSURE THRESHOLDS THROUGH DOORS TO COMPLY WITH LIVABLE HOUSING DESIGN
SECTION 3. WITH MAXIMUM 5mm STEP FROM FFL TO FFL OR THRESHOLD RAMP INSTALLED

AREA TABLE		
	SQUARE METER	BUILDING SQUARES
FLOOR AREA	169.6	18.3
TOTAL AREA	169.6	18.3

[illegible]

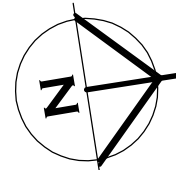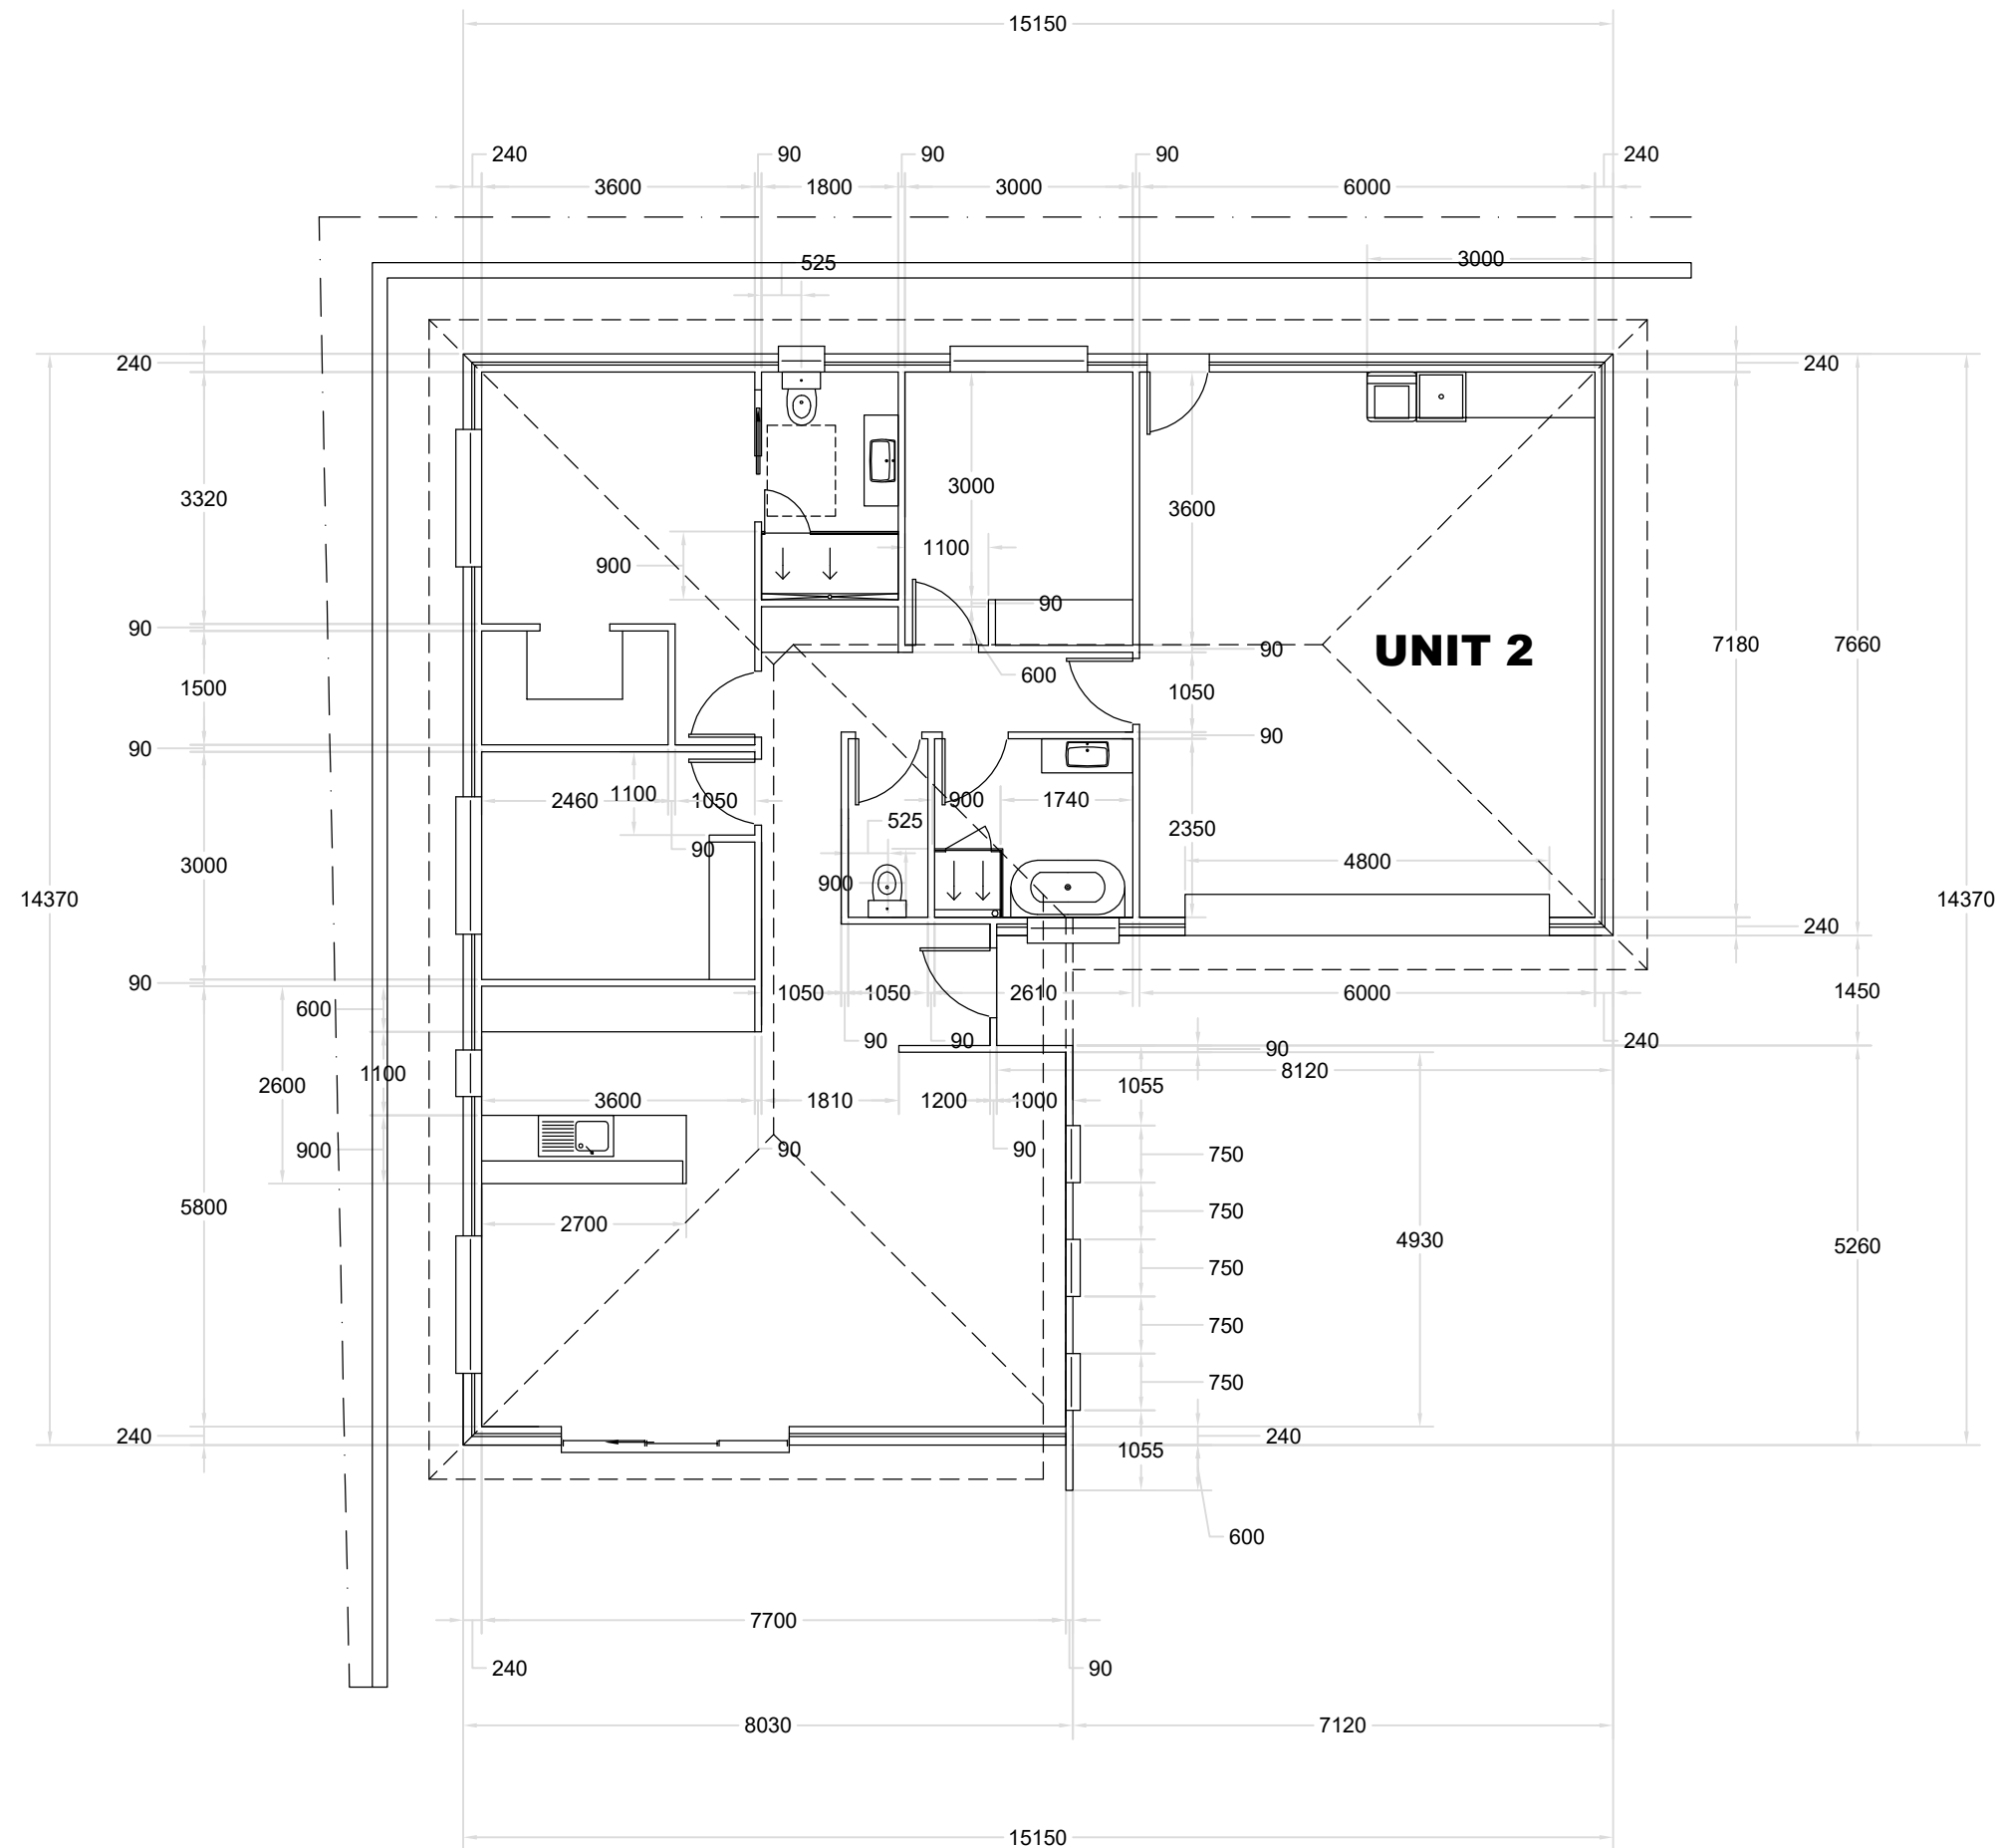

FLOOR PLAN WITH DIMENSIONS UNIT 2

REVISION NUMBER	DATE
REVISION 1	12 / 06 / 2026
REVISION 2	21 / 06 / 2026
REVISION 3	01 / 08 / 2026




**BRADLEY
VAN ZETTEN**
4 EDEN HILLS DRIVE
RIVERSIDE 7250
P. 0407 272 381
E. BVZDESIGNS@GMAIL.COM
LICENCE NUMBER 957699796


PROJECT: PROPOSED UNIT DEVELOPMENT FOR
BM PROPERTY DEVELOPMENT PTY LTD
AT LOT 156 RUBIGOLD STREET
LEGANA 7277

DRAWING: FLOOR PLAN WITH DIMENSIONS UNIT 2


DESIGNED: B. v. Z. DRAWN: B. v. Z.	APPROVED. DATE: 01 / 08 / 26
SCALE - A3 - 1:100.	DRAWING No.: BM156 - 13/16

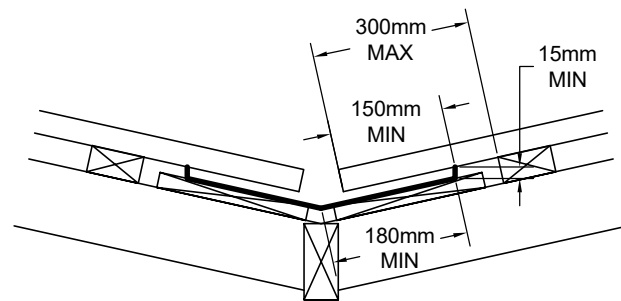

VALLEY GUTTER IS OVER 12.5 DEGREES
AS PER 7.4.4

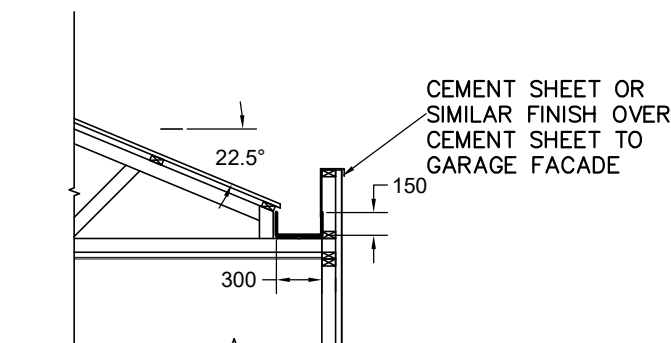

BOX GUTTER OVER
GARAGE WITH FLUSH
FACADE

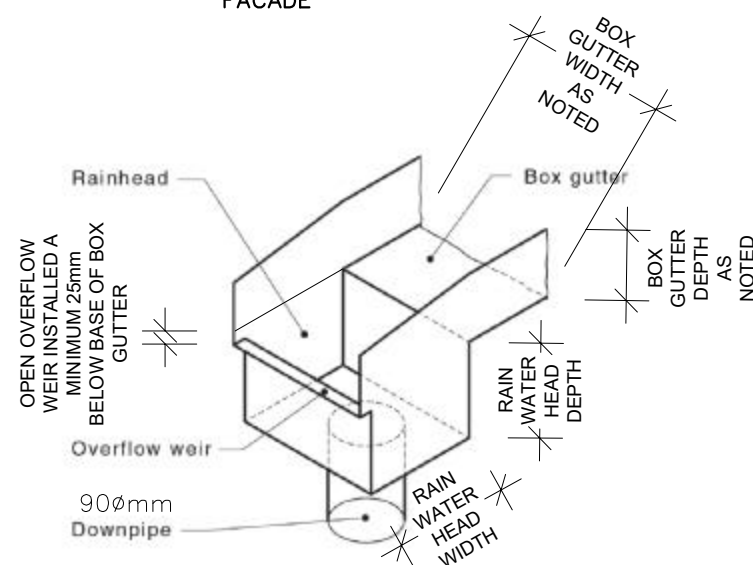

(A) RAIN HEAD BOX GUTTER DETAIL

GUTTER MINIMUM 300mm WIDE, 150mm DEEP
1:100 FALL TO RAINWATER HEADS.
RAINWATER HEADS MINIMUM 300mm WIDE, 150mm
DEEP AND 150mm LONG WITH OVERFLOW WEIR

ROOF OVER 15 DEGREES

NON BAL ZONE – BRADFORD 418x220mm POLY VENT WITH 0.0237sq/m,
OPENING PER VENT– THEREFORE ONE VENT INSTALLED PER 3.2m LINEAR
METER OF WALL



HIP/RIDGE VENTILATION

NON BAL ZONE – CONTINUOUS GAP AT RIDGE IN ROOF WRAP WITH AT
MINIMUM 5mm GAP AND/OR 5000mm²/m GABLE VENT IN GABLE ROOF
BAL ZONE – AS ABOVE BUT WITH EMBER RESISTANT STEEL MESH AS PER
DETAIL

ONE VENT INSTALLED WITHIN 1m OF EACH INTERNAL AND EXTERNAL CORNER
IN EAVE AND SPACED EQUALLY ALONG LENGTH OF EAVE WITH SPACING AS
PER DETAILS ABOVE

EAVE VENTS MAY BE OMITTED IF CONTINUOUS VENT STRIP IS INSTALLED AS
PER DETAIL. REFER TO CONDENSATION MANAGEMENT PAGE FOR DETAILS

COLORBOND CUSTOM ORB ROOF SHEETING AT 22.5°. ONE AND A HALF
CORRUGATION SIDE LAP (TYPICAL). FIXED AT SIDE LAP. 3 FIXINGS FOR
INTERNAL SPANS AND 5 FOR END SPANS. FIXED WITH ROOFZIPS M6–11x50mm FOR SOFTWOOD AND
STEEL 0.55–1.0mm BMT BATTENS
12–14x35 METAL TEK 1.0–3.0mm BMT STEEL BATTENS
12–11x50mm FOR HARDWOOD
ROOFING INSTALLED TO MANUFACTURES DESIGN AND INSTALLATION GUIDE

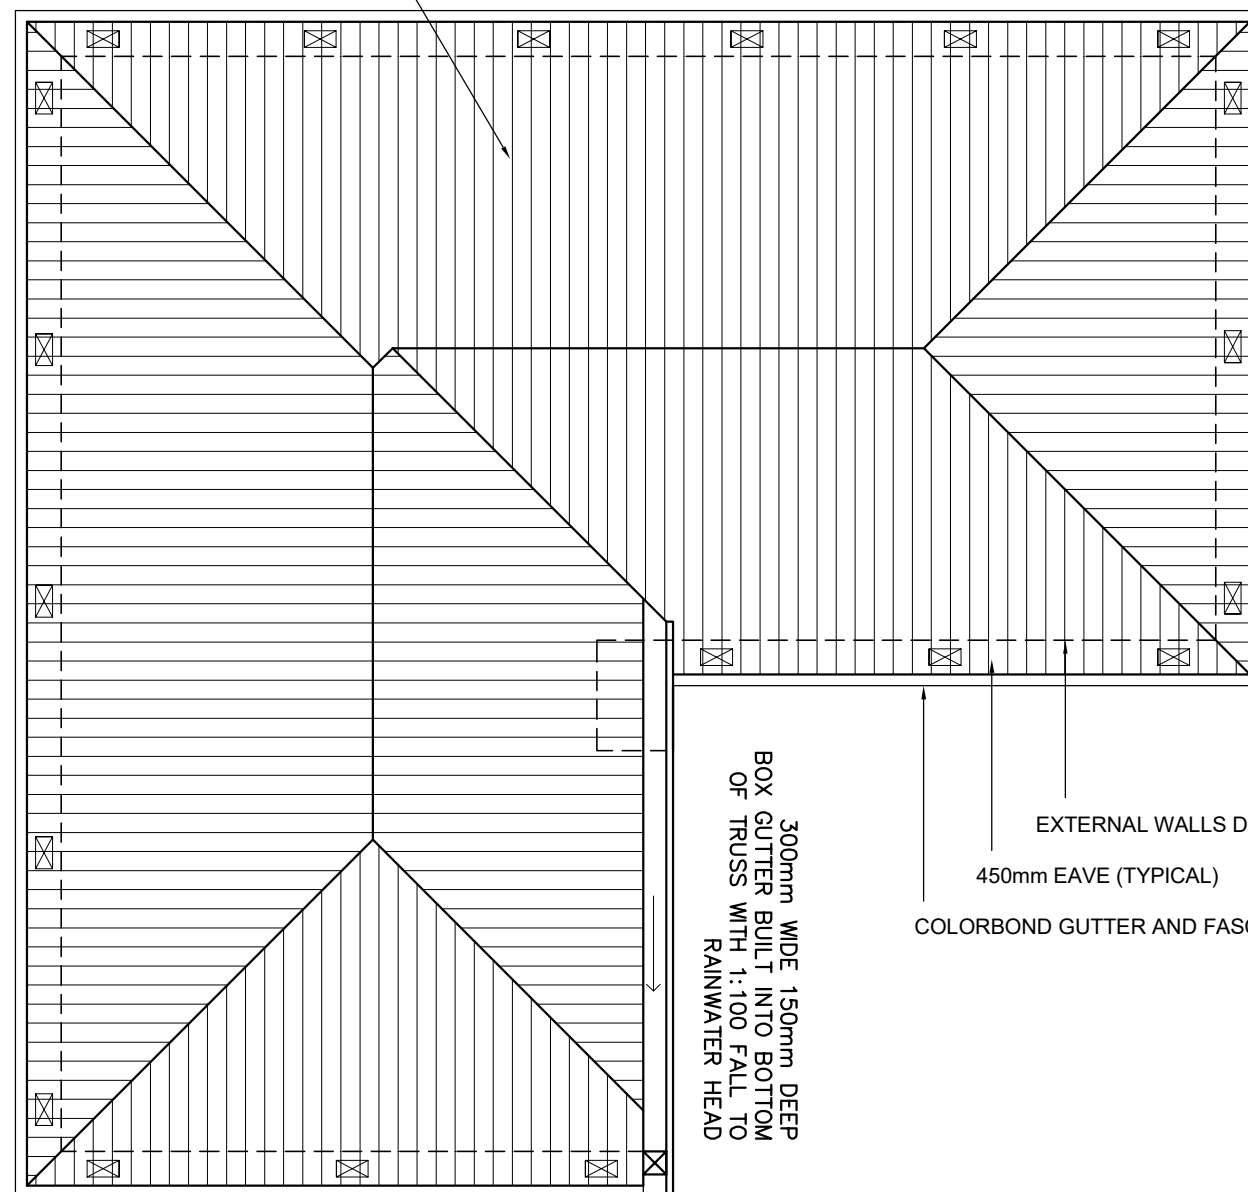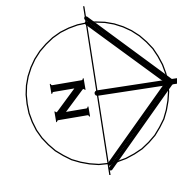


300mm WIDE 150mm DEEP
BOX GUTTER BUILT INTO BOTTOM
OF TRUSS WITH 1:100 FALL TO
RAINWATER HEAD

EXTERNAL WALLS DASHED

450mm EAVE (TYPICAL)

COLORBOND GUTTER AND FASCIA SYSTEM

BRADFORD 418x220mm VENTS

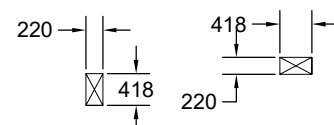

ROOF PLAN UNIT 2

SHEET ROOF
75x38mm HARD WOOD OR 70x35mm MGP12
BATTENS AT 900mm MAX 900mm CRS AND
SPAN.

RANGEHOOD AND BATHROOM EXTRACTION
FANS DUCTED TO EAVE/WALL VENT

REVISION NUMBER	DATE
REVISION 1	12 / 06 / 2026
REVISION 2	21 / 06 / 2026
REVISION 3	01 / 08 / 2026

ROOF CLADDING TO COMPLY WITH NCC PART 7.1-7.5

GUTTERS AND DOWNPIPES INSTALLED AS PER NCC
PART 7.4

GUTTER MUST BE INSTALLED WITH A FALL NOT LESS
THAN

- 1:500 FOR EAVES GUTTERS, UNLESS FIXED TO
METAL FASCIAS

WHERE HIGH FRONTED GUTTERS ARE INSTALLED,
PROVISION MUST BE MADE TO AVOID ANY OVERFLOW
BACK INTO THE ROOF OR BUILDING STRUCTURE BY
INCORPORATING OVERFLOW MEASURERS OR THE LIKE

DOWNPIPES MUST--

(A)NOT SERVE MORE THAN 12 M OF GUTTER LENGTH
FOR EACH DOWNPIPE; AND

(B)BE LOCATED AS CLOSE AS POSSIBLE TO VALLEY
GUTTERS; AND

(C)BE SELECTED IN ACCORDANCE WITH THE
APPROPRIATE EAVES GUTTER SECTION AS SHOWN IN
TABLE 7.4.3A, TABLE 7.4.3B AND TABLE 7.4.3C.

FOR ROOF CATCHMENTS UP TO 50SQ/M PER DOWNPIPE
MEDIUM RECTANGULAR GUTTERS OR 115MM 'D'
GUTTERS MAY BE USED WITH 90ØMM DOWNPIPES

EAVE AND GUTTER OVERFLOW MEASURE TO BE
INSTALLED FOR 1% ANNUAL EXCEEDANCE PROBABILITY

BOX GUTTERS AS PER AS3500.3

7.4.6 ACCEPTABLE CONTINUOUS OVERFLOW MEASURE

(1) FOR A FRONT FACE SLOTTED GUTTER WITH—
A MINIMUM SLOT OPENING AREA OF 1200 MM² (A) PER
METRE OF GUTTER; AND

(a) THE LOWER EDGE OF THE SLOTS INSTALLED A
MINIMUM OF 25 MM BELOW THE TOP OF THE FASCIA,
THE ACCEPTABLE OVERFLOW CAPACITY MUST BE 0.5 L/S/M
CONSTRUCTED IN ACCORDANCE WITH FIGURE 7.4.6A.

(2) FOR A CONTROLLED BACK GAP WITH—

(a) A PERMANENT MINIMUM 10 MM SPACER INSTALLED
BETWEEN THE GUTTER BACK AND THE FASCIA; AND

(b) ONE SPACER PER BRACKET, WITH THE SPACER NOT
MORE THAN 50 MM WIDE; AND

(c) THE BACK OF THE GUTTER INSTALLED A MINIMUM OF
10 MM BELOW THE TOP OF THE FASCIA,
THE ACCEPTABLE OVERFLOW CAPACITY MUST BE 1.5 L/S/M
CONSTRUCTED IN ACCORDANCE WITH FIGURE 7.4.6B.

(3) FOR THE CONTROLLED BACK GAP OPTION, THE
SPACER CAN BE A PROPRIETARY CLIP OR BRACKET THAT
PROVIDES THE REQUIRED OFFSET OF
THE GUTTER FROM THE FASCIA.



**BRADLEY
VAN ZETTEN**

4 EDEN HILLS DRIVE
RIVERSIDE 7250
P. 0407 272 381
E. BVZDESIGNS@GMAIL.COM
LICENCE NUMBER 957699796

PROJECT: PROPOSED UNIT DEVELOPMENT FOR
BM PROPERTY DEVELOPMENT PTY LTD
AT LOT 156 RUBIGOLD STREET
LEGANA 7277


DRAWING: ROOF PLAN UNIT 2

DESIGNED: B. v. Z.
DRAWN: B. v. Z.

APPROVED.
DATE: 01 / 08 / 26

SCALE - A3 - 1:100.

DRAWING No.:
BM156 - 14/16

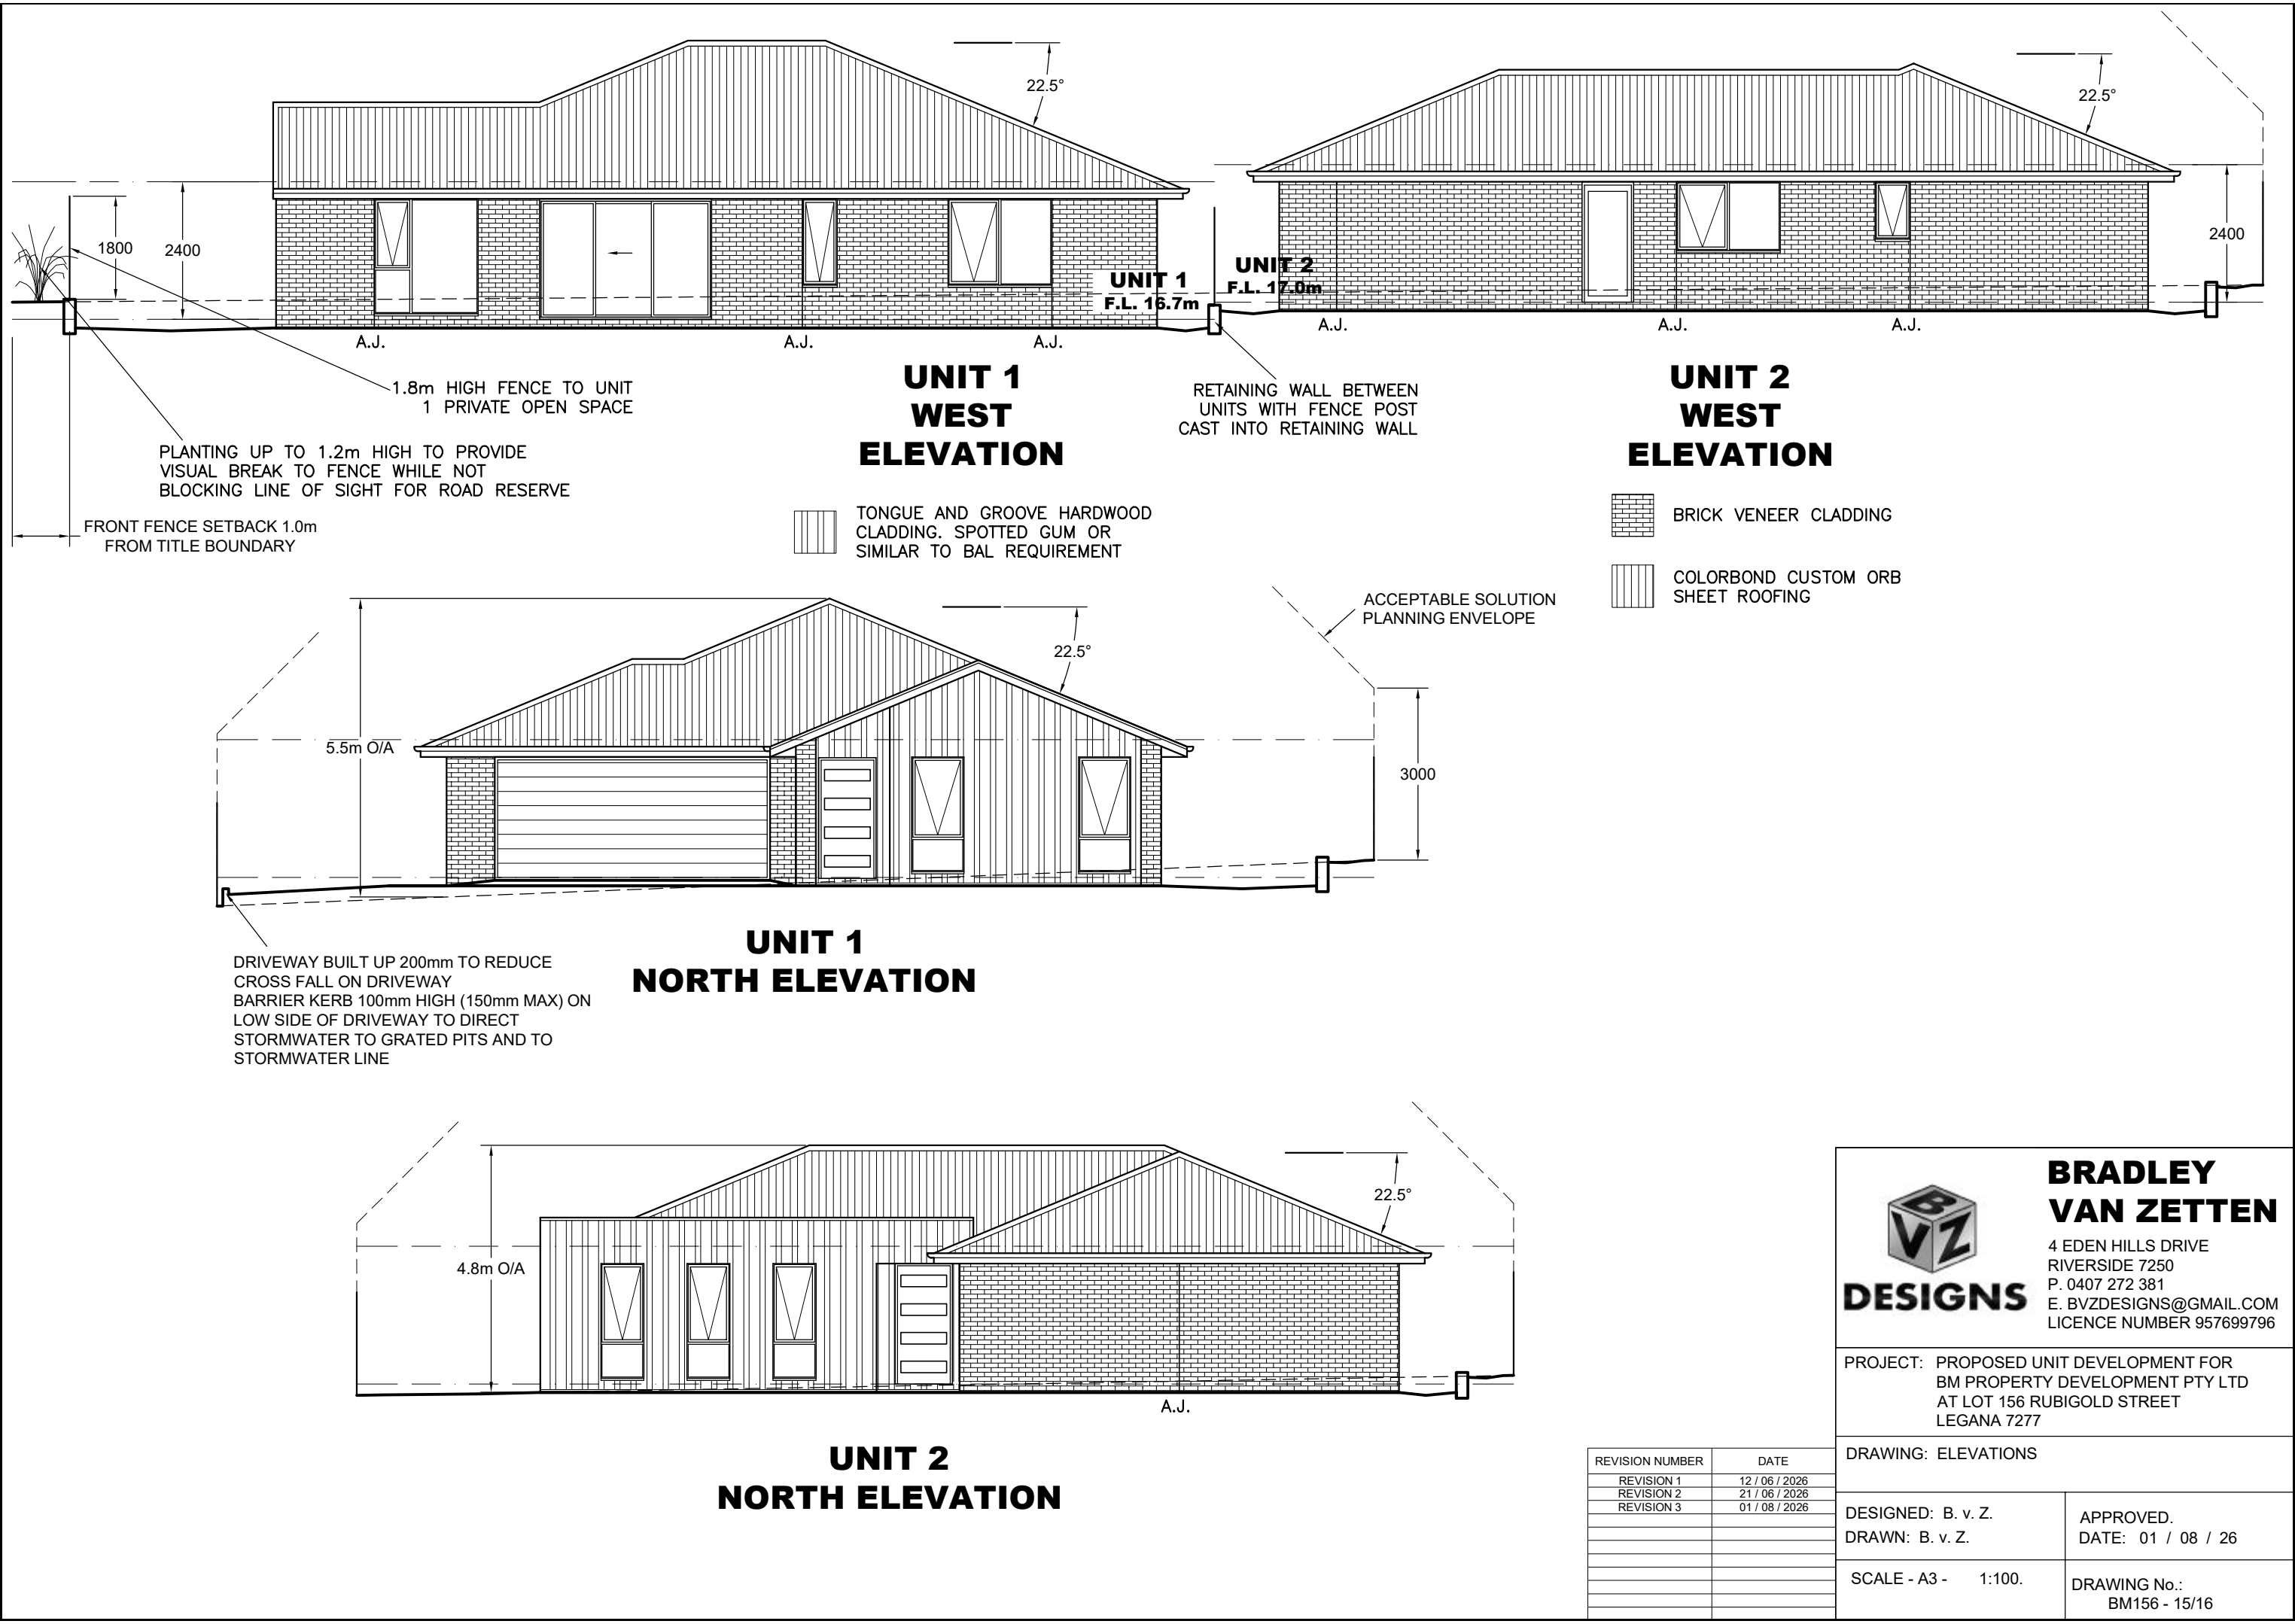

**UNIT 1
WEST
ELEVATION**

**UNIT 2
WEST
ELEVATION**

**UNIT 1
NORTH
ELEVATION**

**UNIT 2
NORTH
ELEVATION**

TONGUE AND GROOVE HARDWOOD
CLADDING, SPOTTED GUM OR
SIMILAR TO BAL REQUIREMENT

BRICK VENEER CLADDING

COLORBOND CUSTOM ORB
SHEET ROOFING

REVISION NUMBER	DATE
REVISION 1	12 / 06 / 2026
REVISION 2	21 / 06 / 2026
REVISION 3	01 / 08 / 2026



**BRADLEY
VAN ZETTEN**
4 EDEN HILLS DRIVE
RIVERSIDE 7250
P. 0407 272 381
E. BVZDESIGNS@GMAIL.COM
LICENCE NUMBER 957699796

PROJECT: PROPOSED UNIT DEVELOPMENT FOR
BM PROPERTY DEVELOPMENT PTY LTD
AT LOT 156 RUBIGOLD STREET
LEGANA 7277


DRAWING: ELEVATIONS

DESIGNED: B. v. Z.
DRAWN: B. v. Z.

APPROVED.
DATE: 01 / 08 / 26


SCALE - A3 - 1:100.

DRAWING No.:
BM156 - 15/16

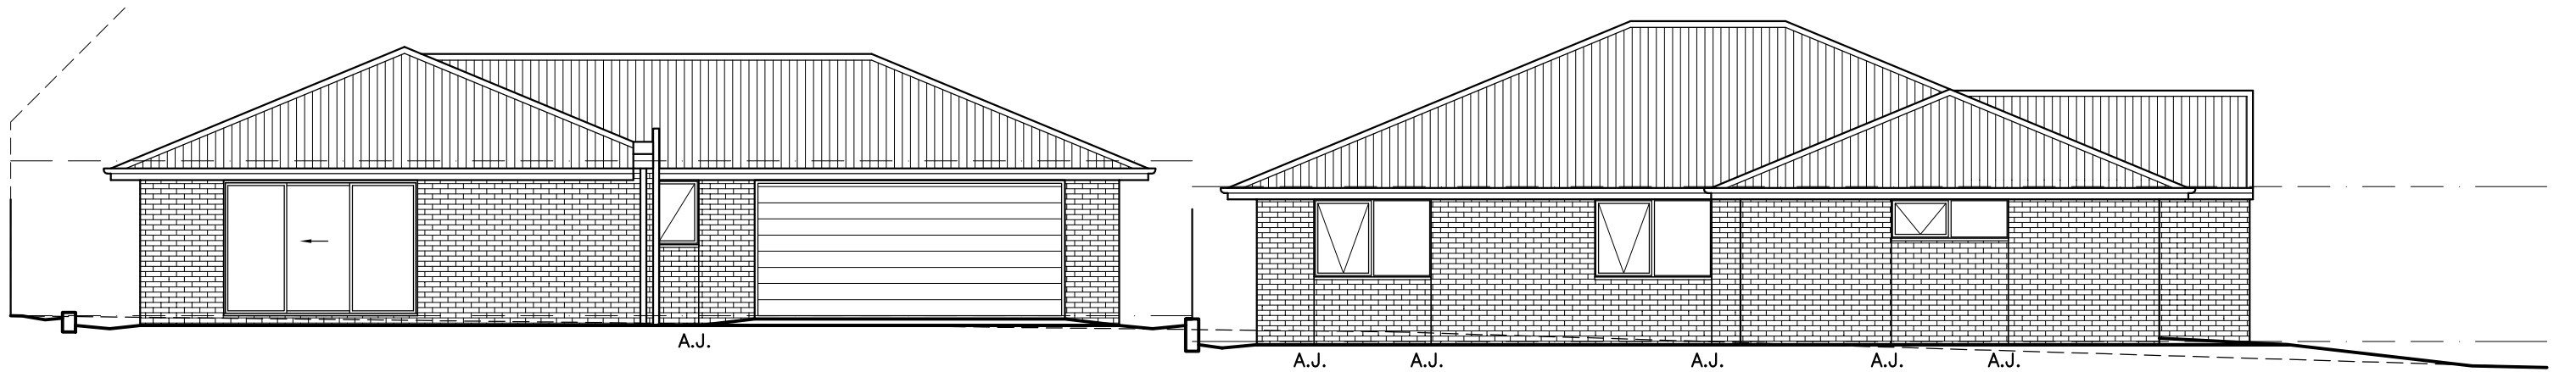


**UNIT 2
EAST
ELEVATION**

**UNIT 1
EAST
ELEVATION**

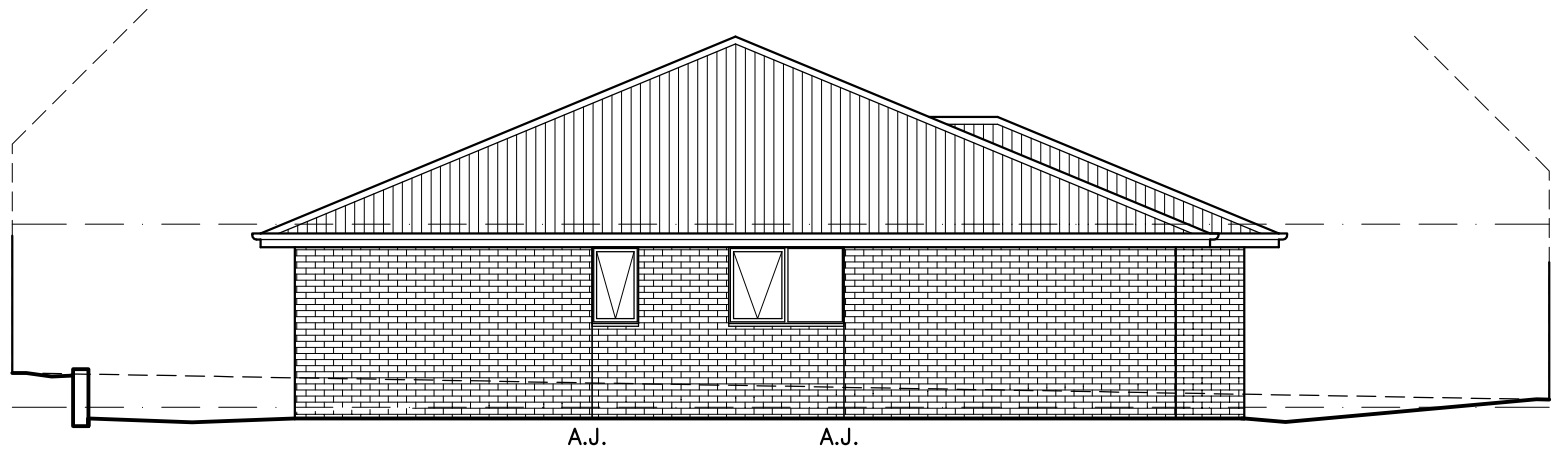

**UNIT 1
SOUTH ELEVATION**

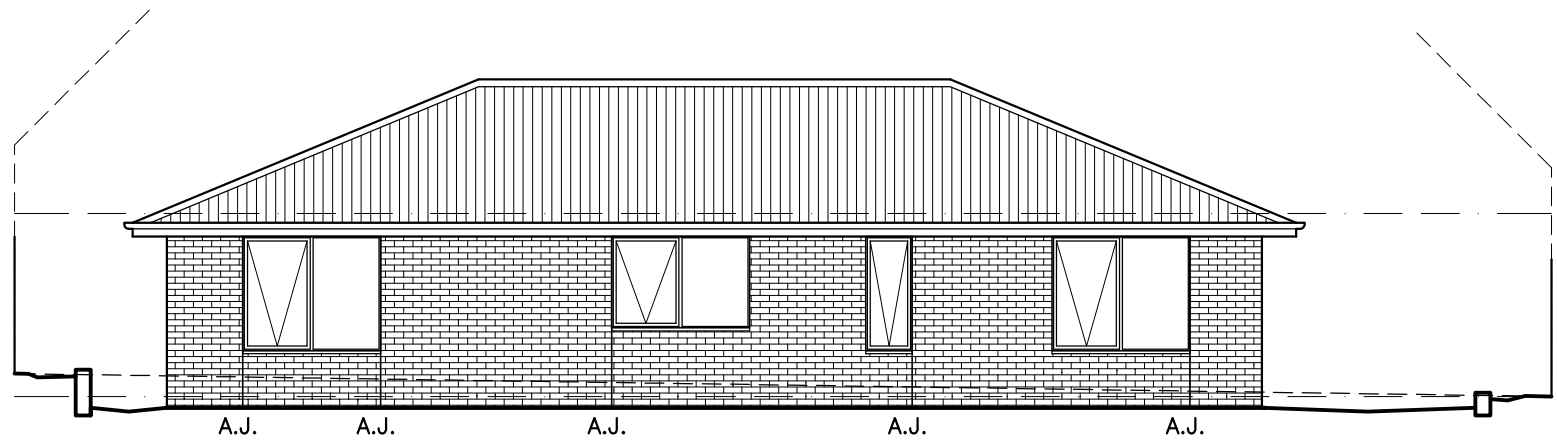

**UNIT 2
SOUTH ELEVATION**

REVISION NUMBER	DATE
REVISION 1	12 / 06 / 2026
REVISION 2	21 / 06 / 2026
REVISION 3	01 / 08 / 2026



**BRADLEY
VAN ZETTEN**
4 EDEN HILLS DRIVE
RIVERSIDE 7250
P. 0407 272 381
E. BVZDESIGNS@GMAIL.COM
LICENCE NUMBER 957699796

PROJECT: PROPOSED UNIT DEVELOPMENT FOR
BM PROPERTY DEVELOPMENT PTY LTD
AT LOT 156 RUBIGOLD STREET
LEGANA 7277

DRAWING: ELEVATIONS

DESIGNED: B. v. Z. DRAWN: B. v. Z.	APPROVED. DATE: 01 / 08 / 26
SCALE - A3 - 1:100.	DRAWING No.: BM156 - 16/16